


8/23/99

0 5 10	PROJ. REFERENCE NO.	SHEET NO.
	U-2519BB	X-30

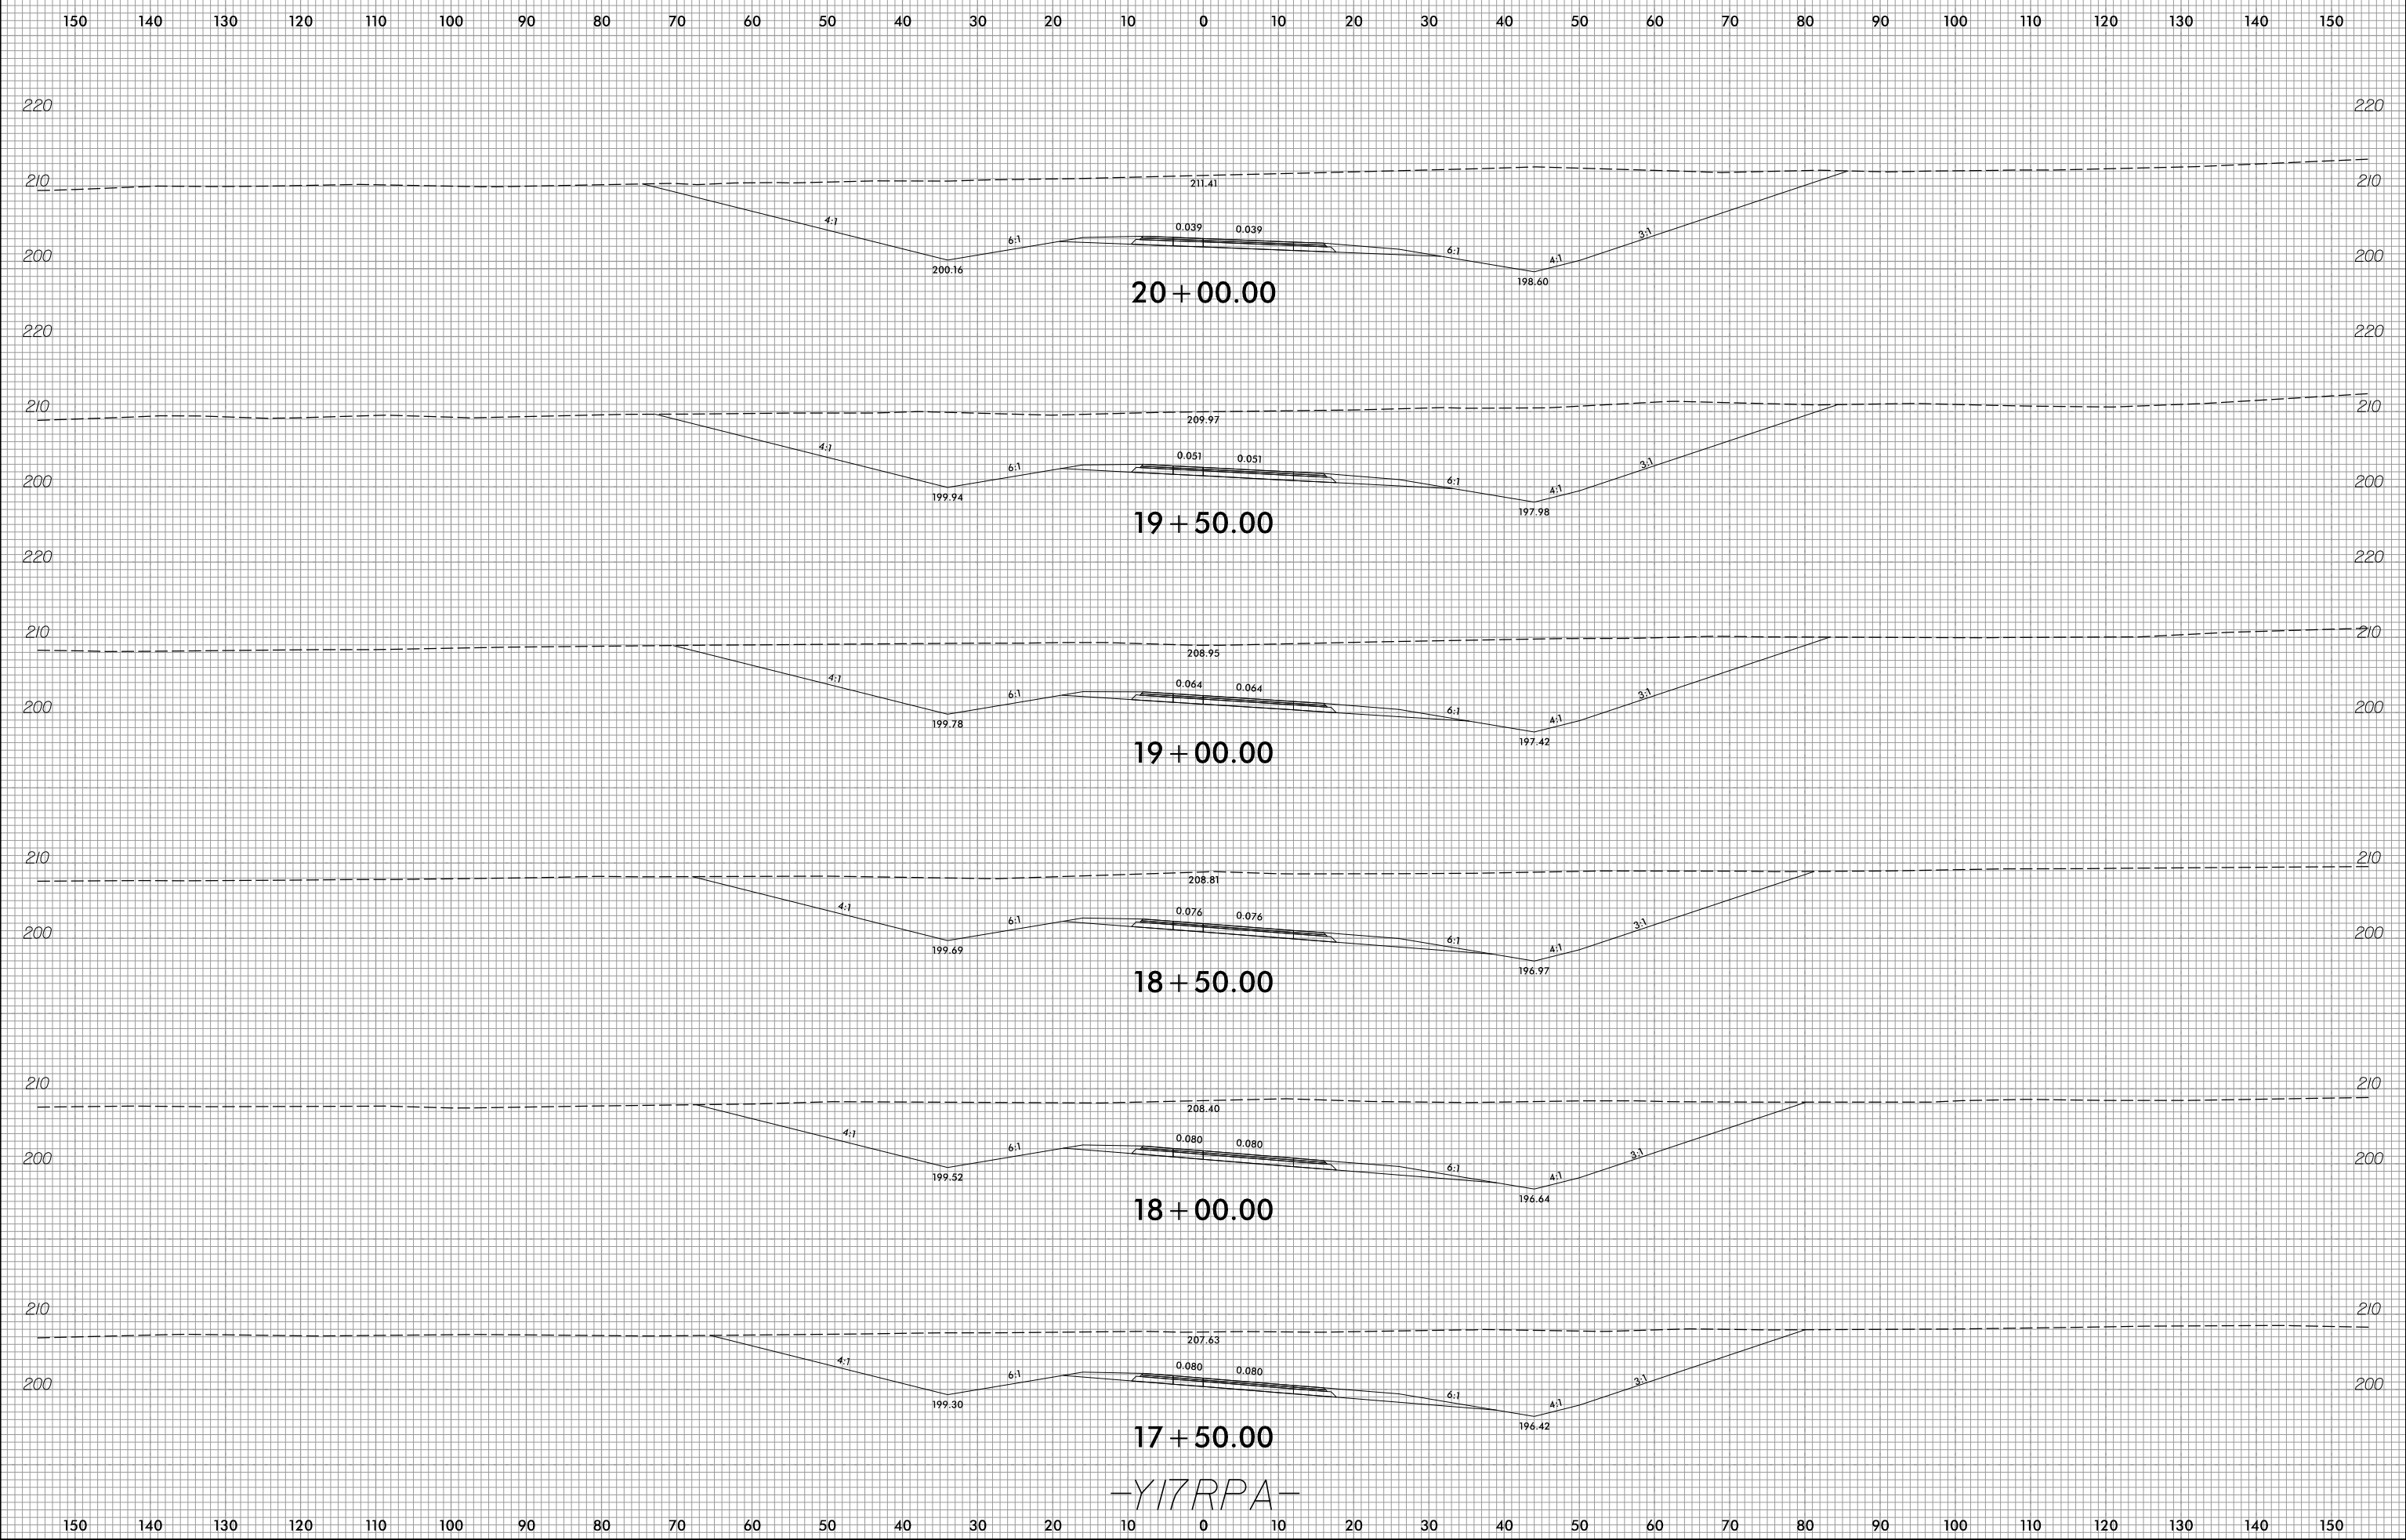

-Y17RPA-

2/3/2022
E:\Projects\way\XSC\U2519BB.rdy-XPL-Y17RPA.dgn
Erica Martin