


8/23/99



PROJ. REFERENCE NO.	SHEET NO.
U-2519BB	X-43

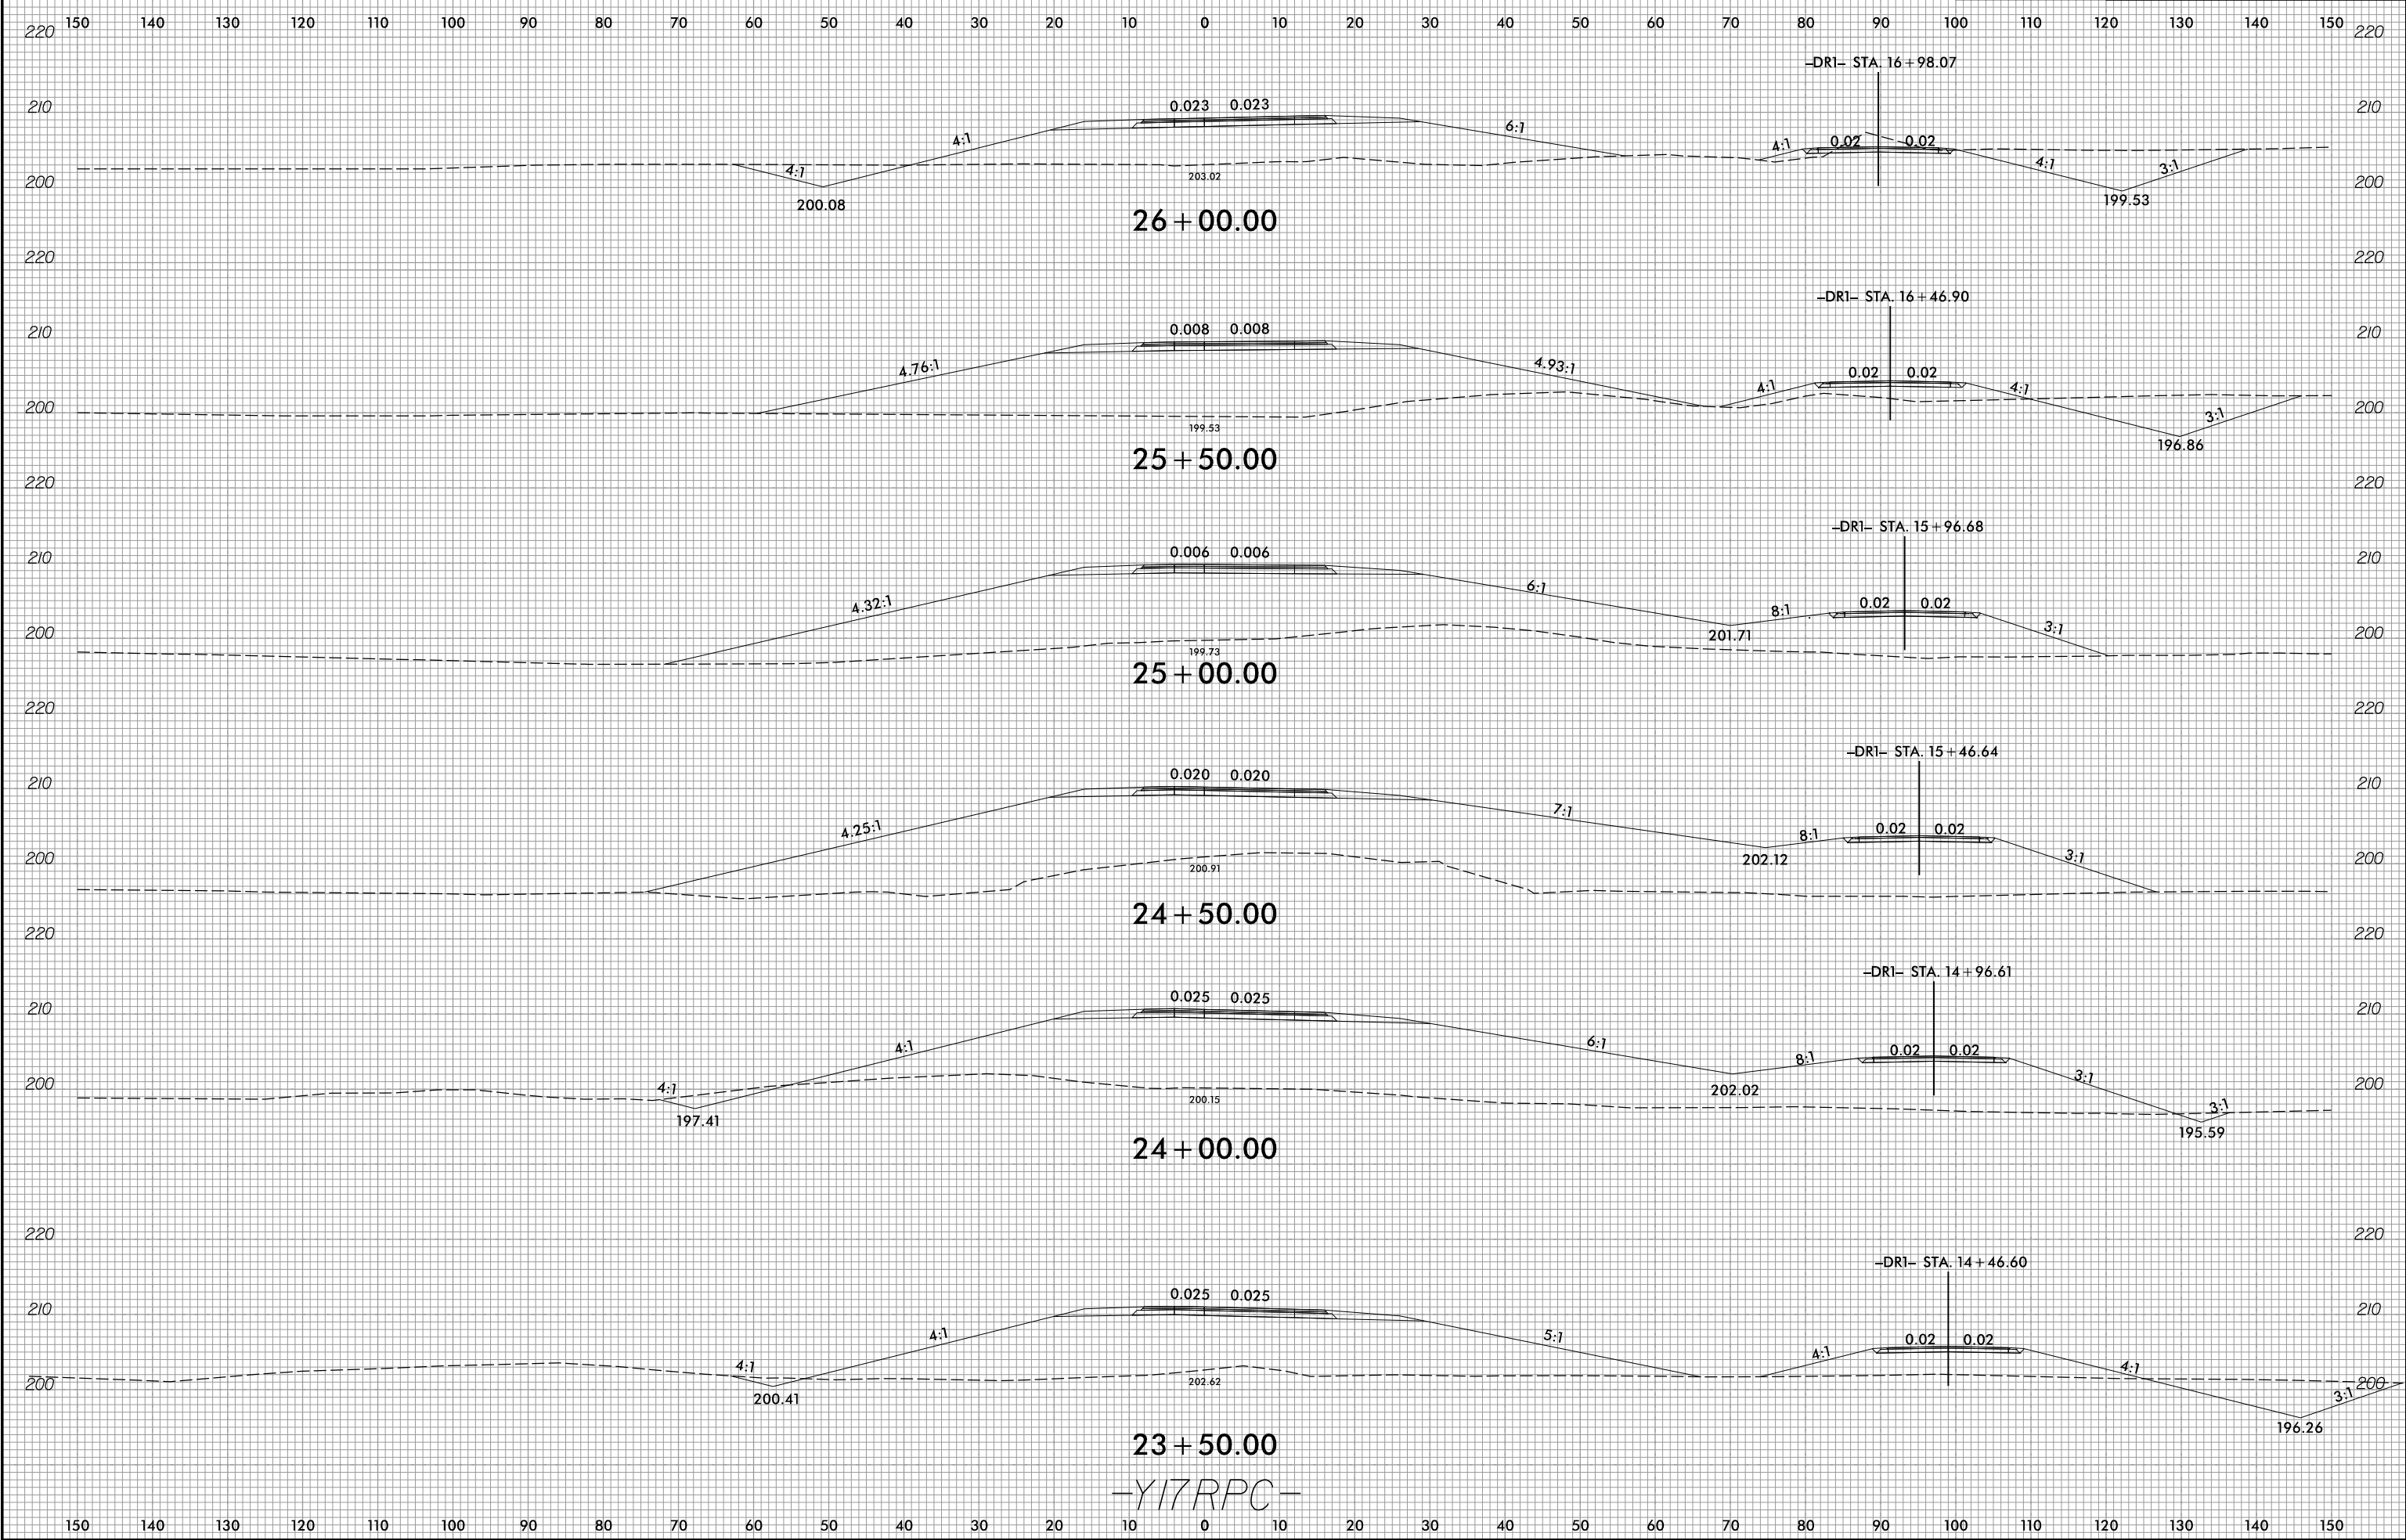

-Y17RPC-

2/3/2022  
E:\Projects\XSC\U2519BB\_r.dwg -XPL -Y17RPC.dgn  
Erica Martin