


6/23/16



PROJ. REFERENCE NO.
U-2519BB

SHEET NO.
X-50

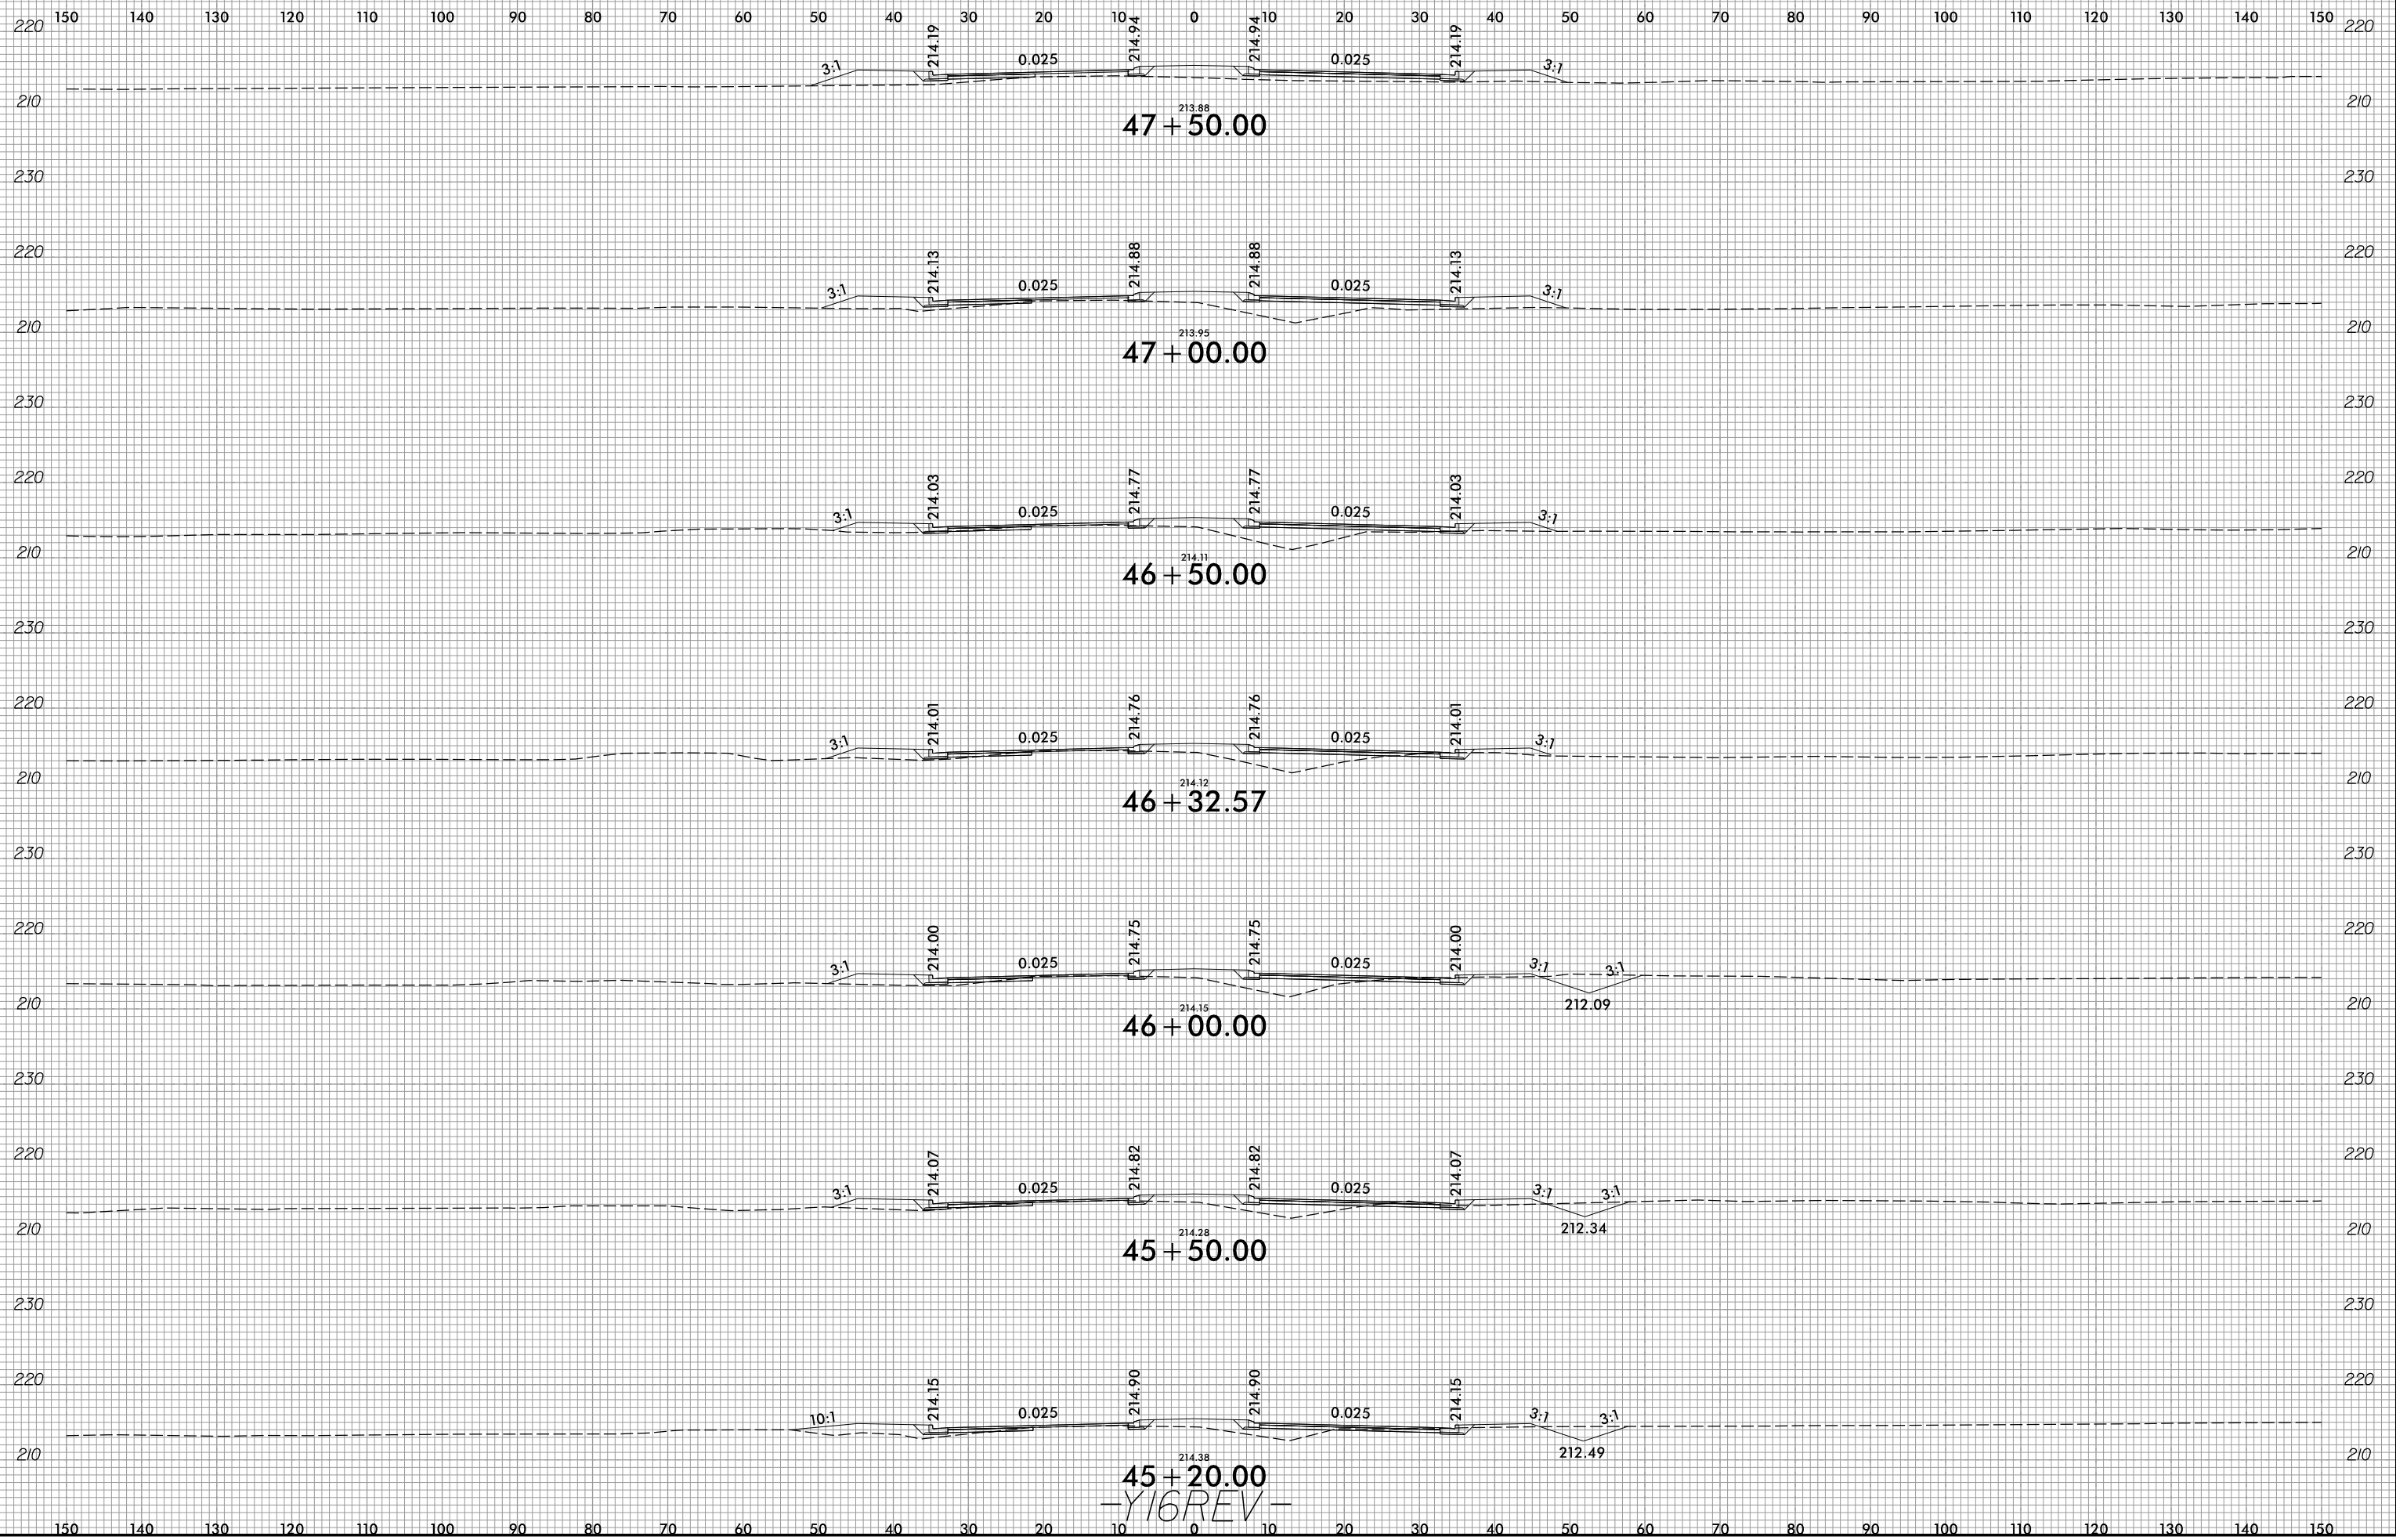

45+20.00
-Y16REV-

2/3/2022
E:\Roadway\XSC\U2519BB_r.dwg_XPL_Y16REV.dgn