


8/23/99

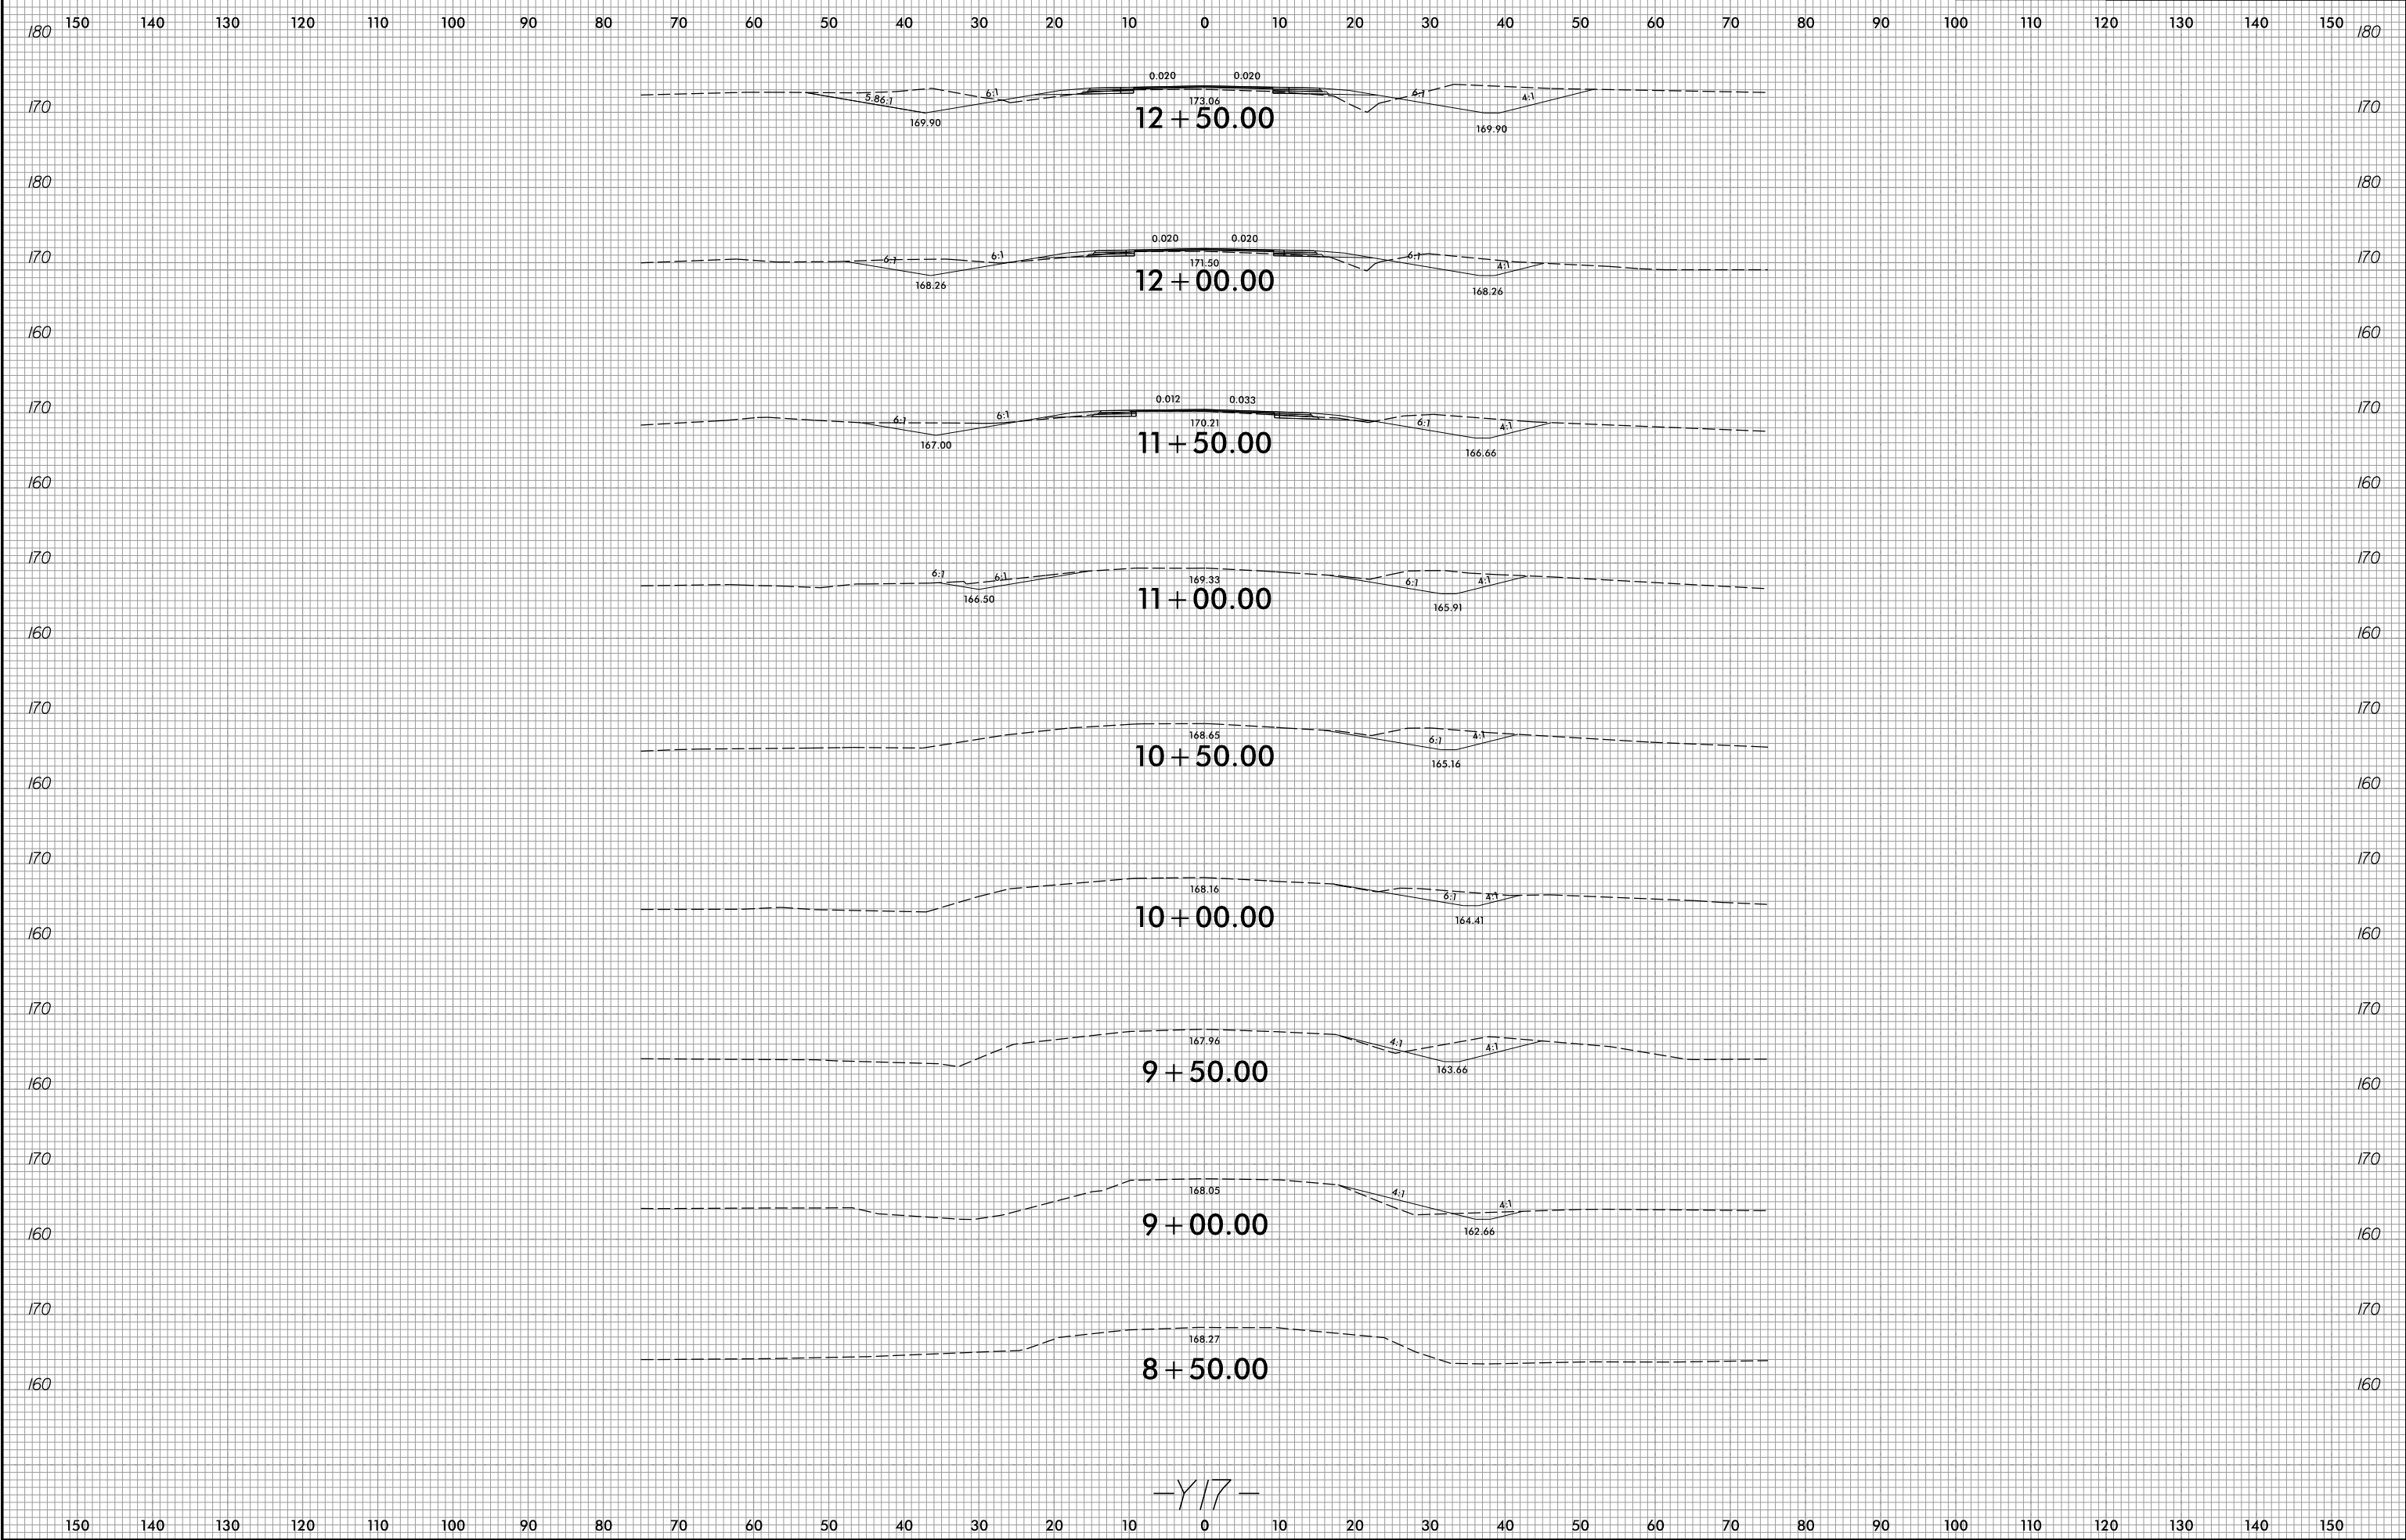

PROJ. REFERENCE NO.	SHEET NO.
U-2519BB	X-56



2/3/2022  
E:\Projects\XSC\U2519BB.rdy-XPL-Y17.dgn  
Erica Martin