


8/23/99

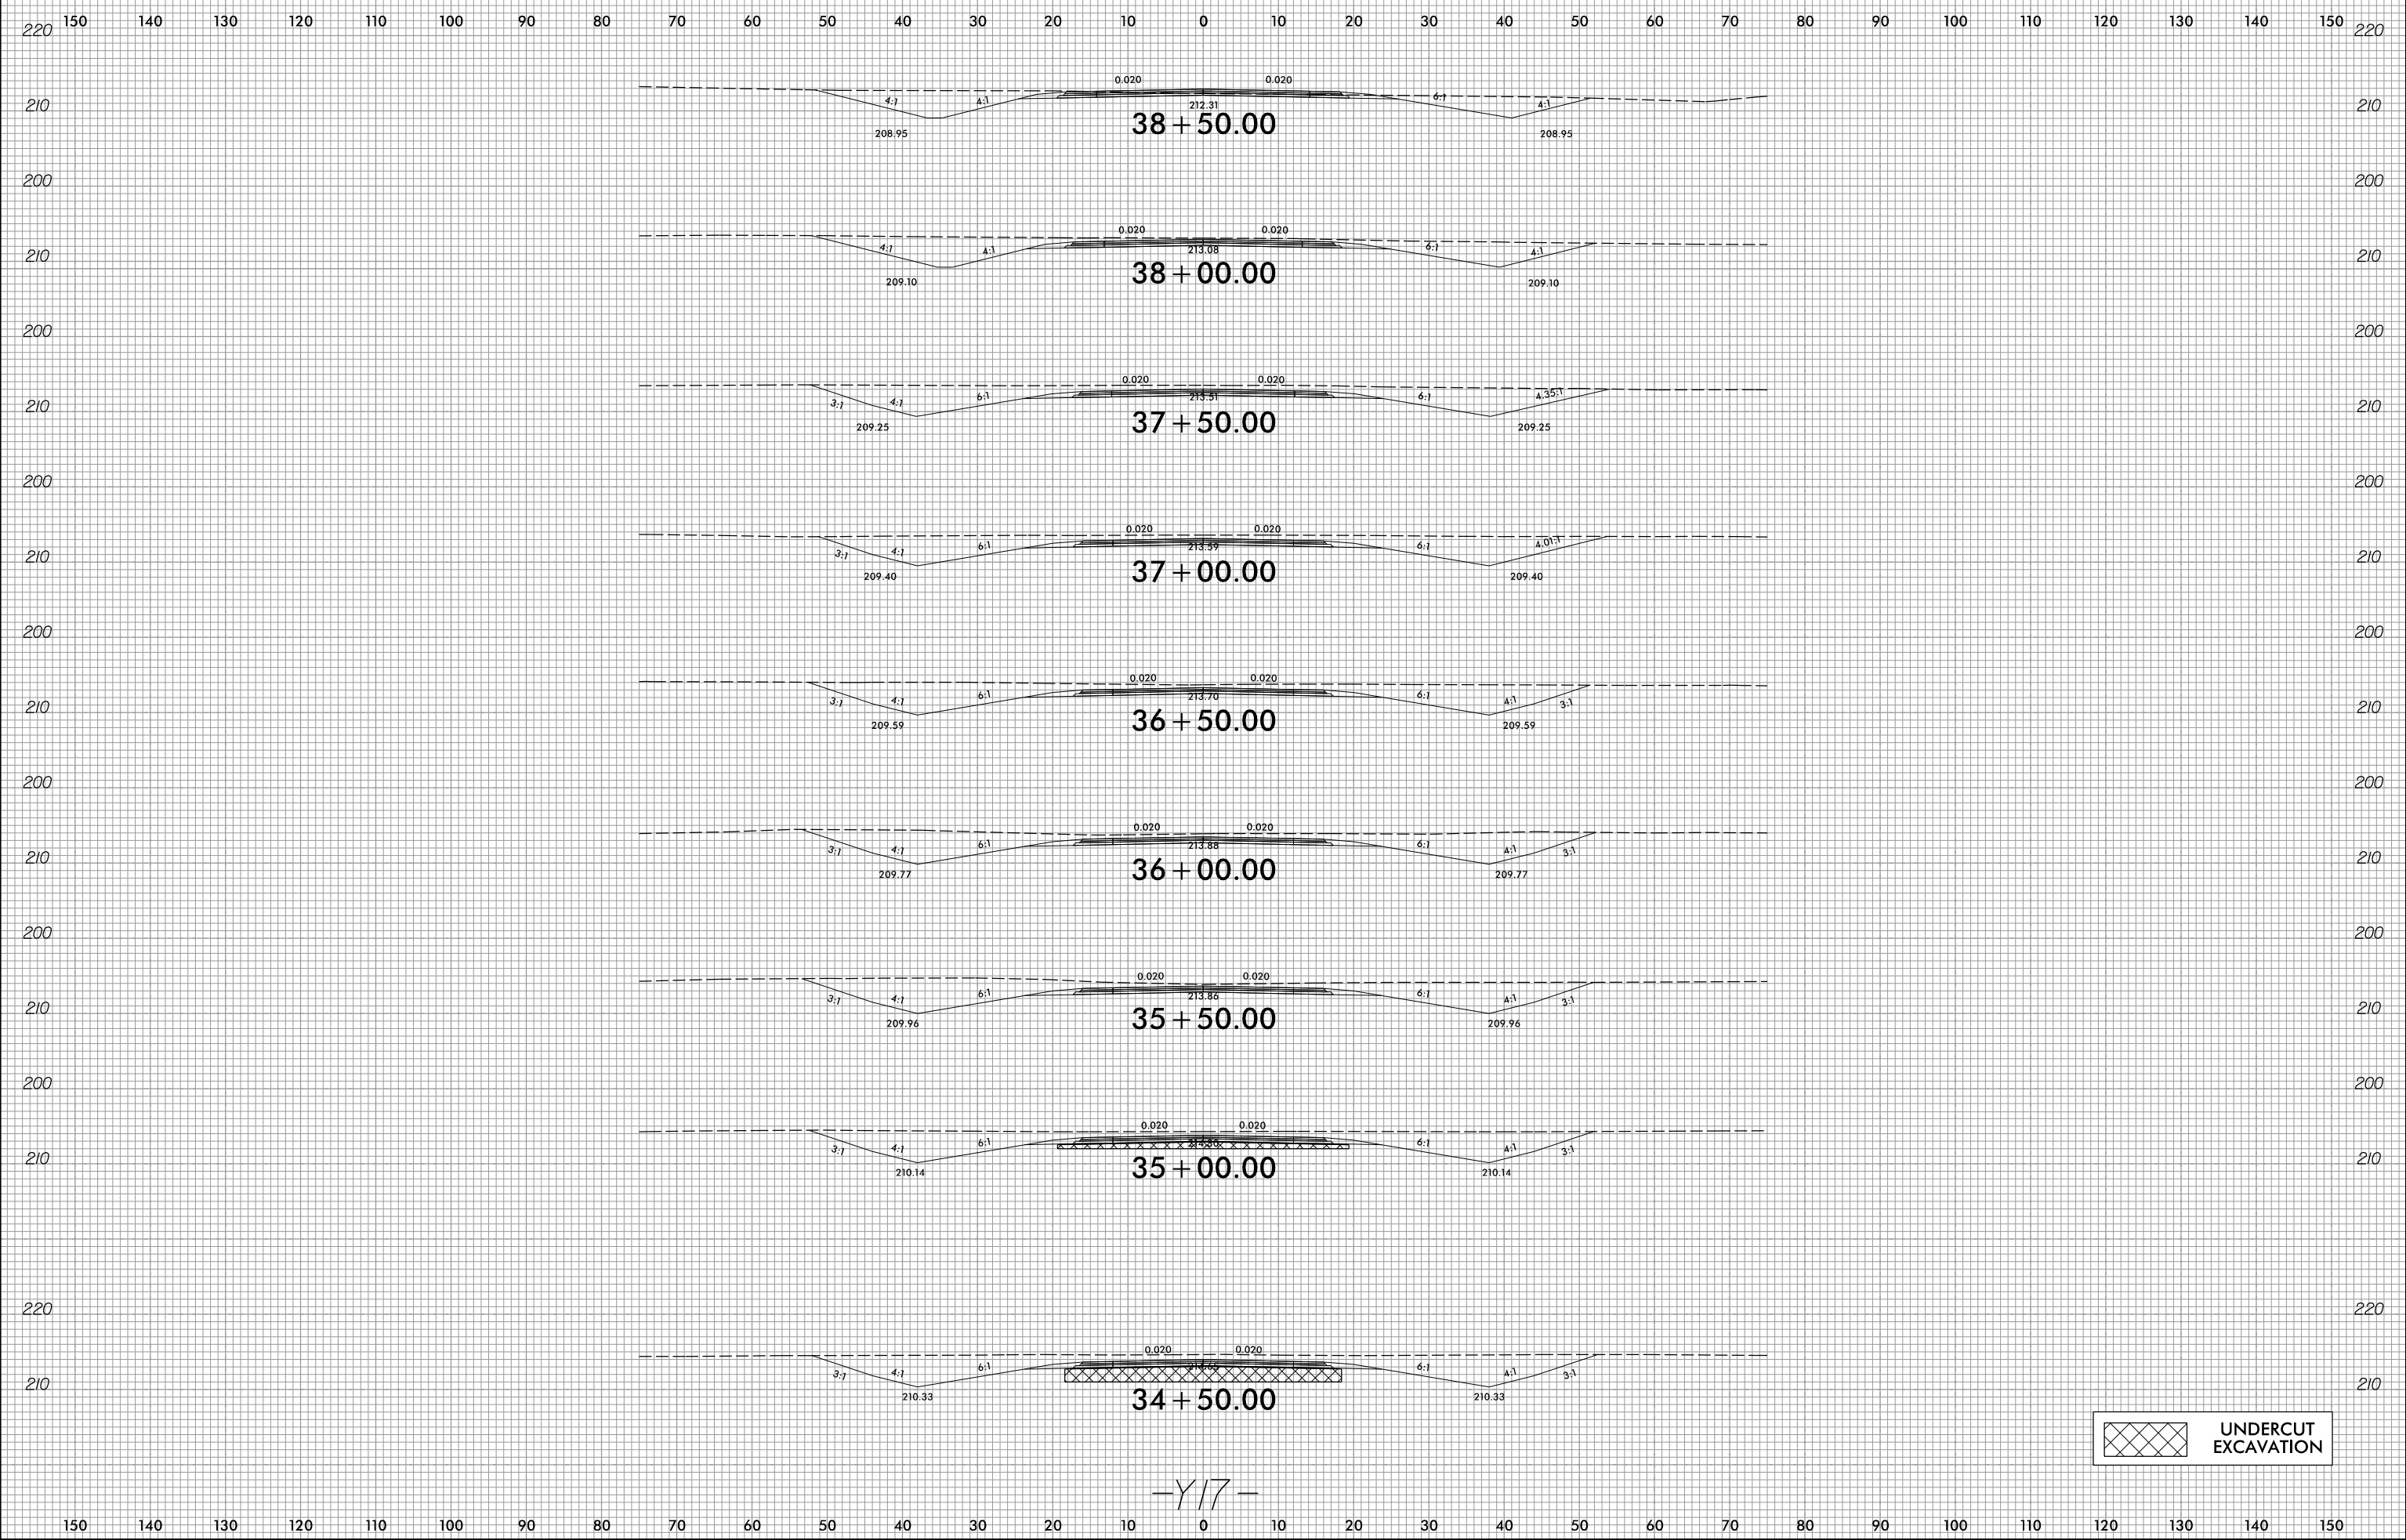

2/3/2022
E:\Projects\XSC\U2519BB.rdy-XPL-Y17.dgn
Erica Martin

-Y17-