


8/23/99



PROJ. REFERENCE NO.
U-2519BB

SHEET NO.
X-78

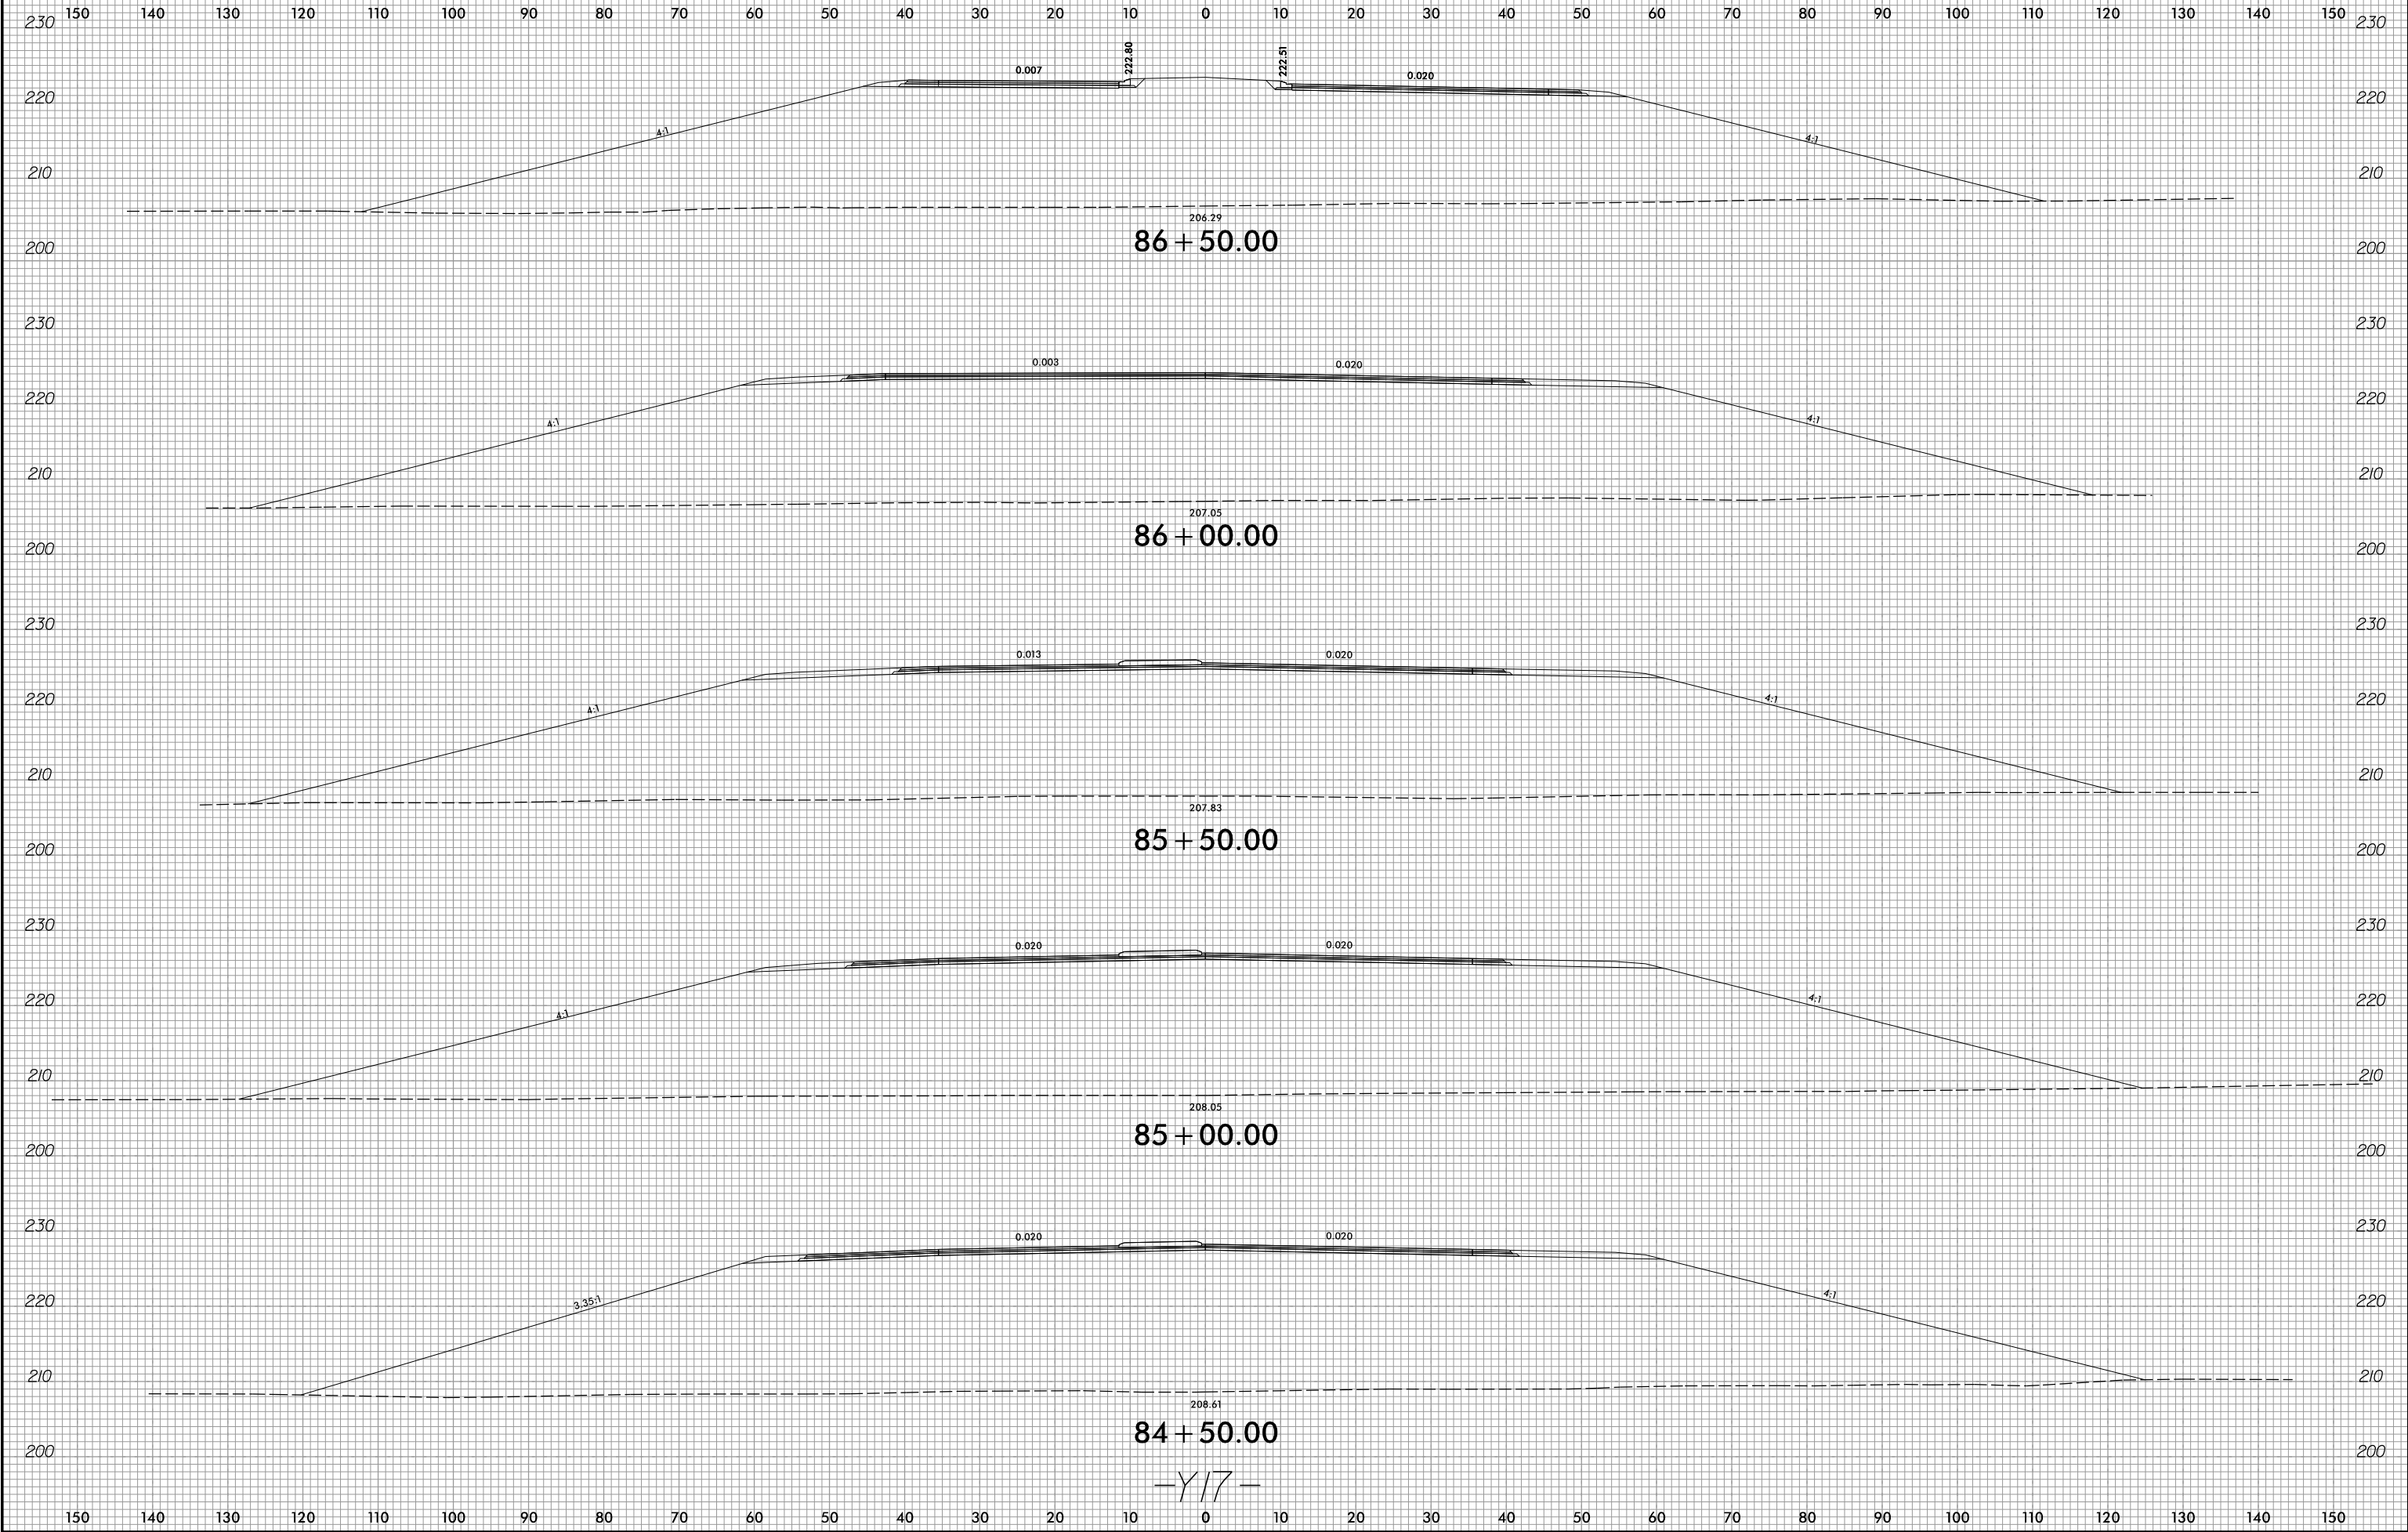

2/3/2022
E:\Projects\XSC\U2519BB.rdy-XPL-Y17.dgn
Erica.Martin

84+50.00

-Y17-