


8/23/99

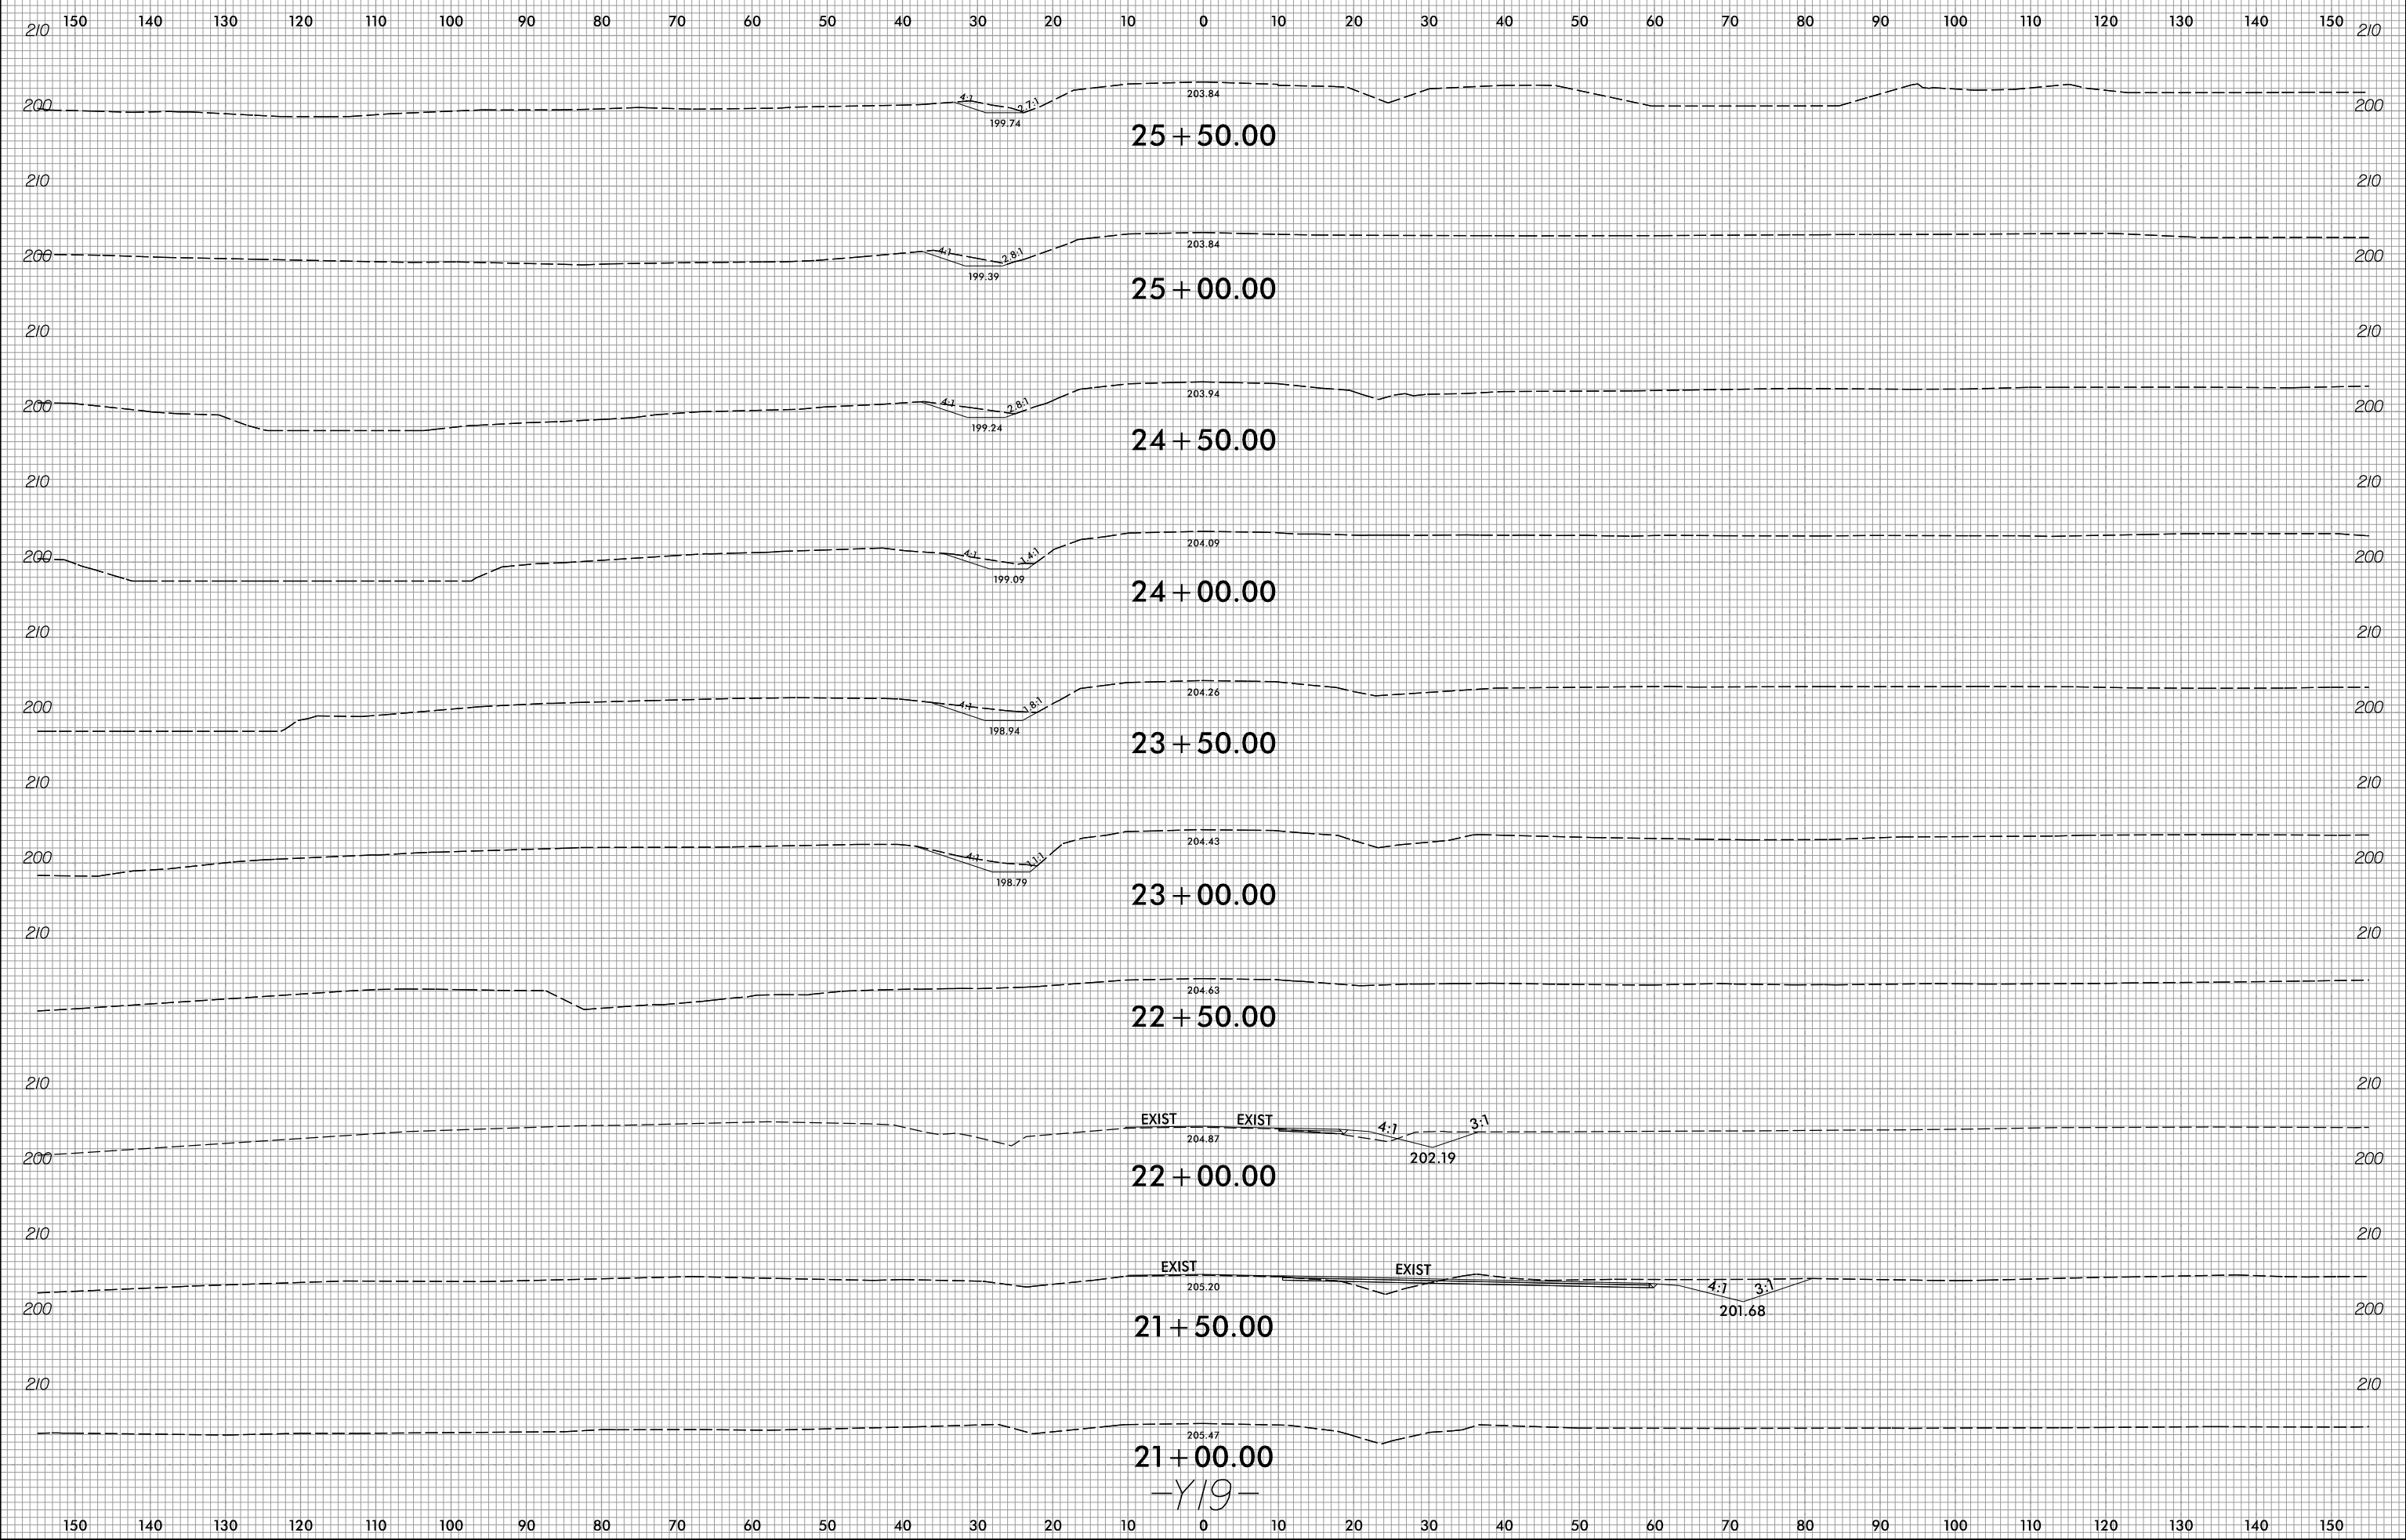

2/3/2022
E:\Projects\XSC\U2519BB.r.dj-XPL-Y19B.dgn
Erica Martin

-Y19-