


8/23/99

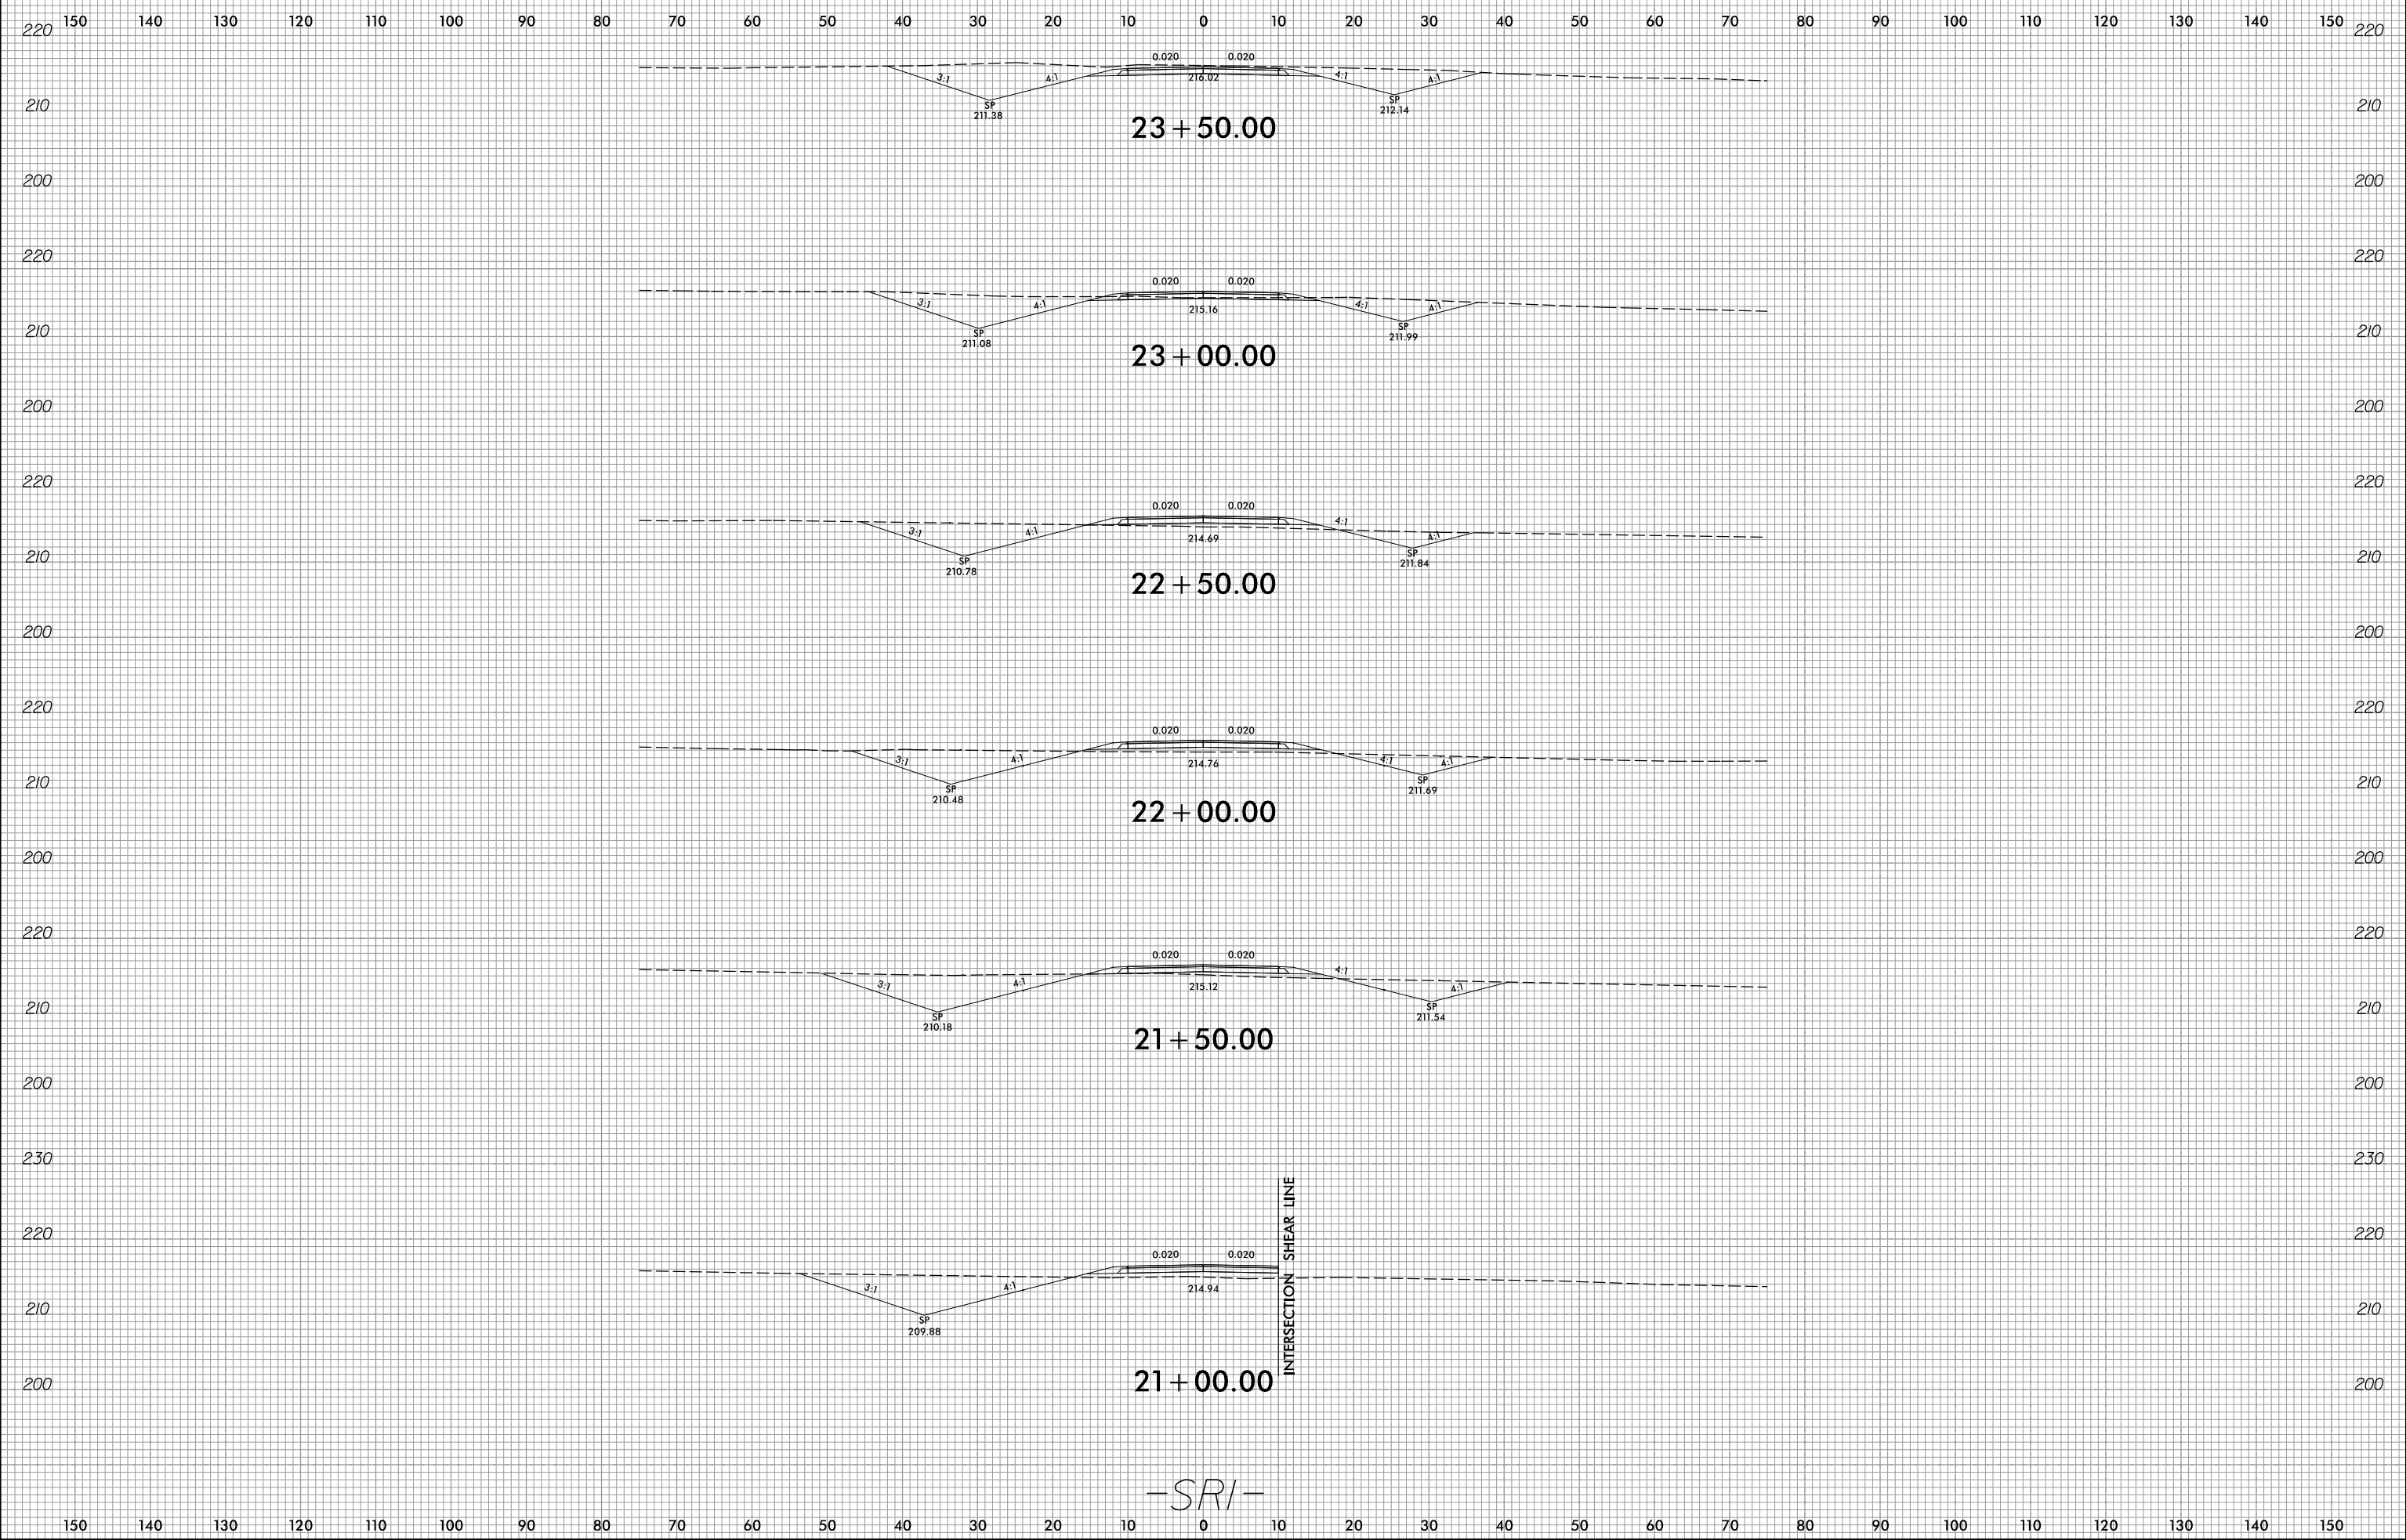

2/3/2022  
E:\Projects\XSC\U2519BB.rdy-XPL\_SRI.dgn  
Erica Martin