
+

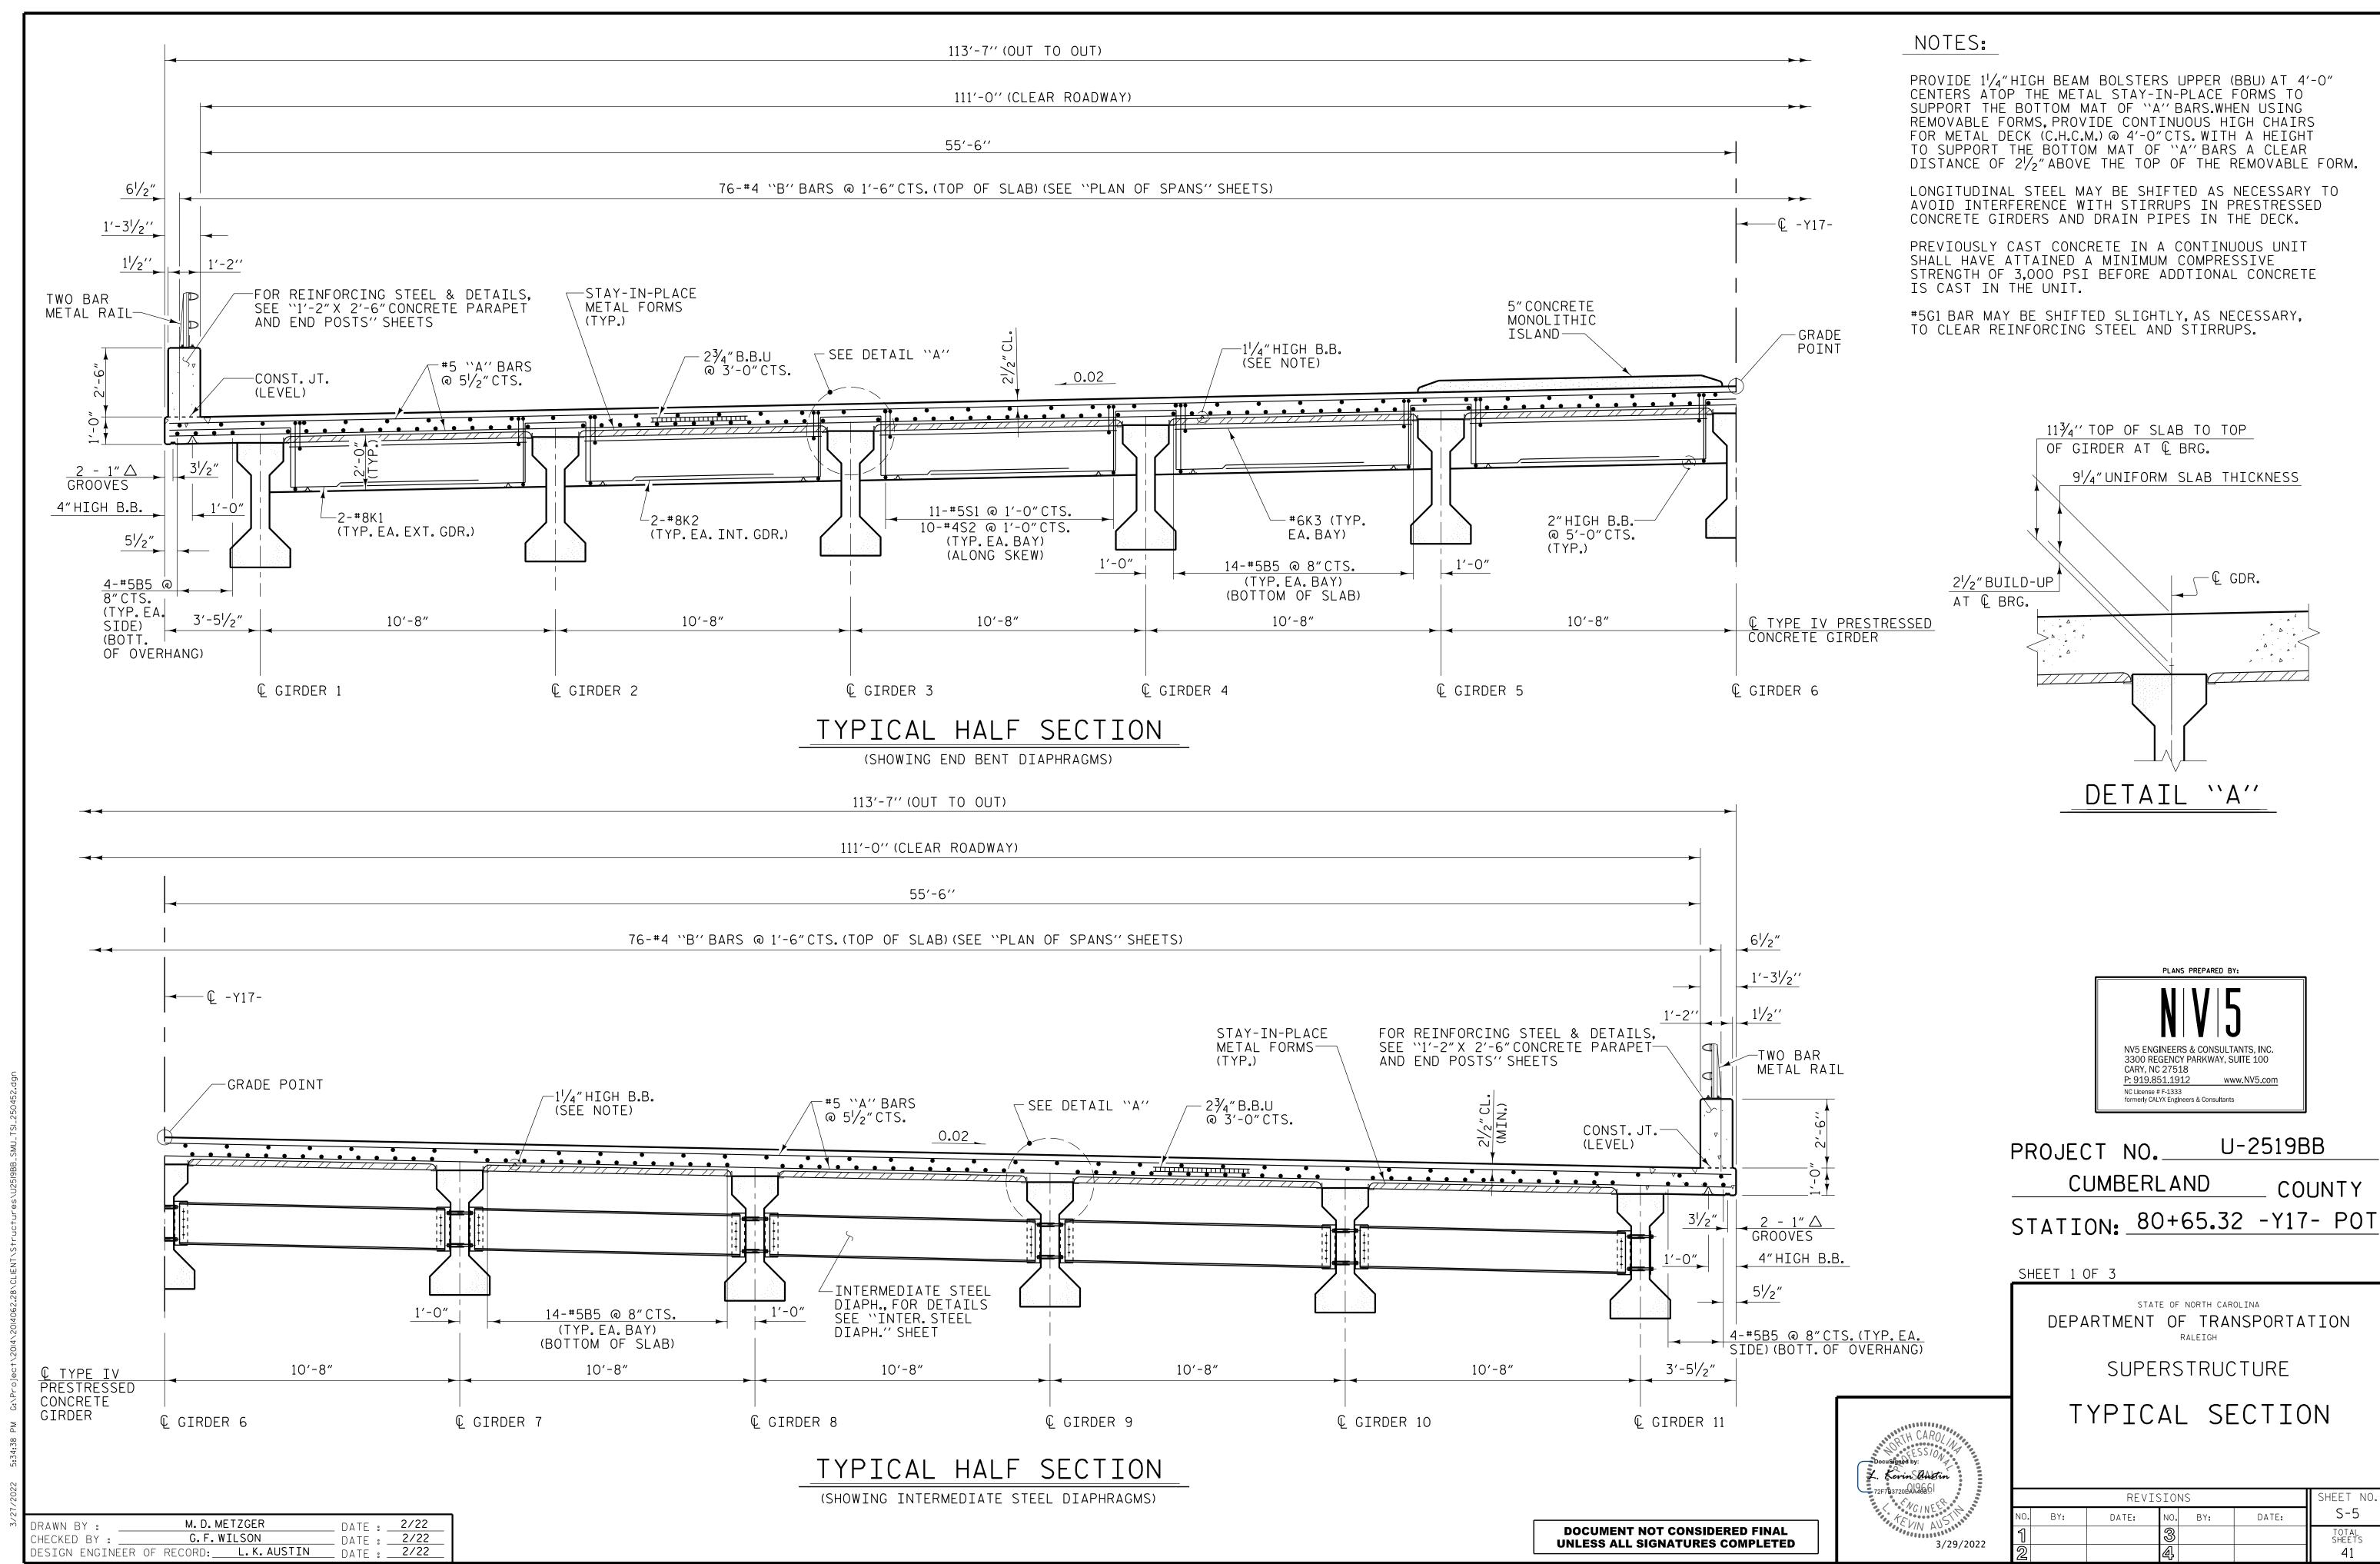

+