


**TOP OF DECK "B" BAR PLACEMENT**  
AT BENT

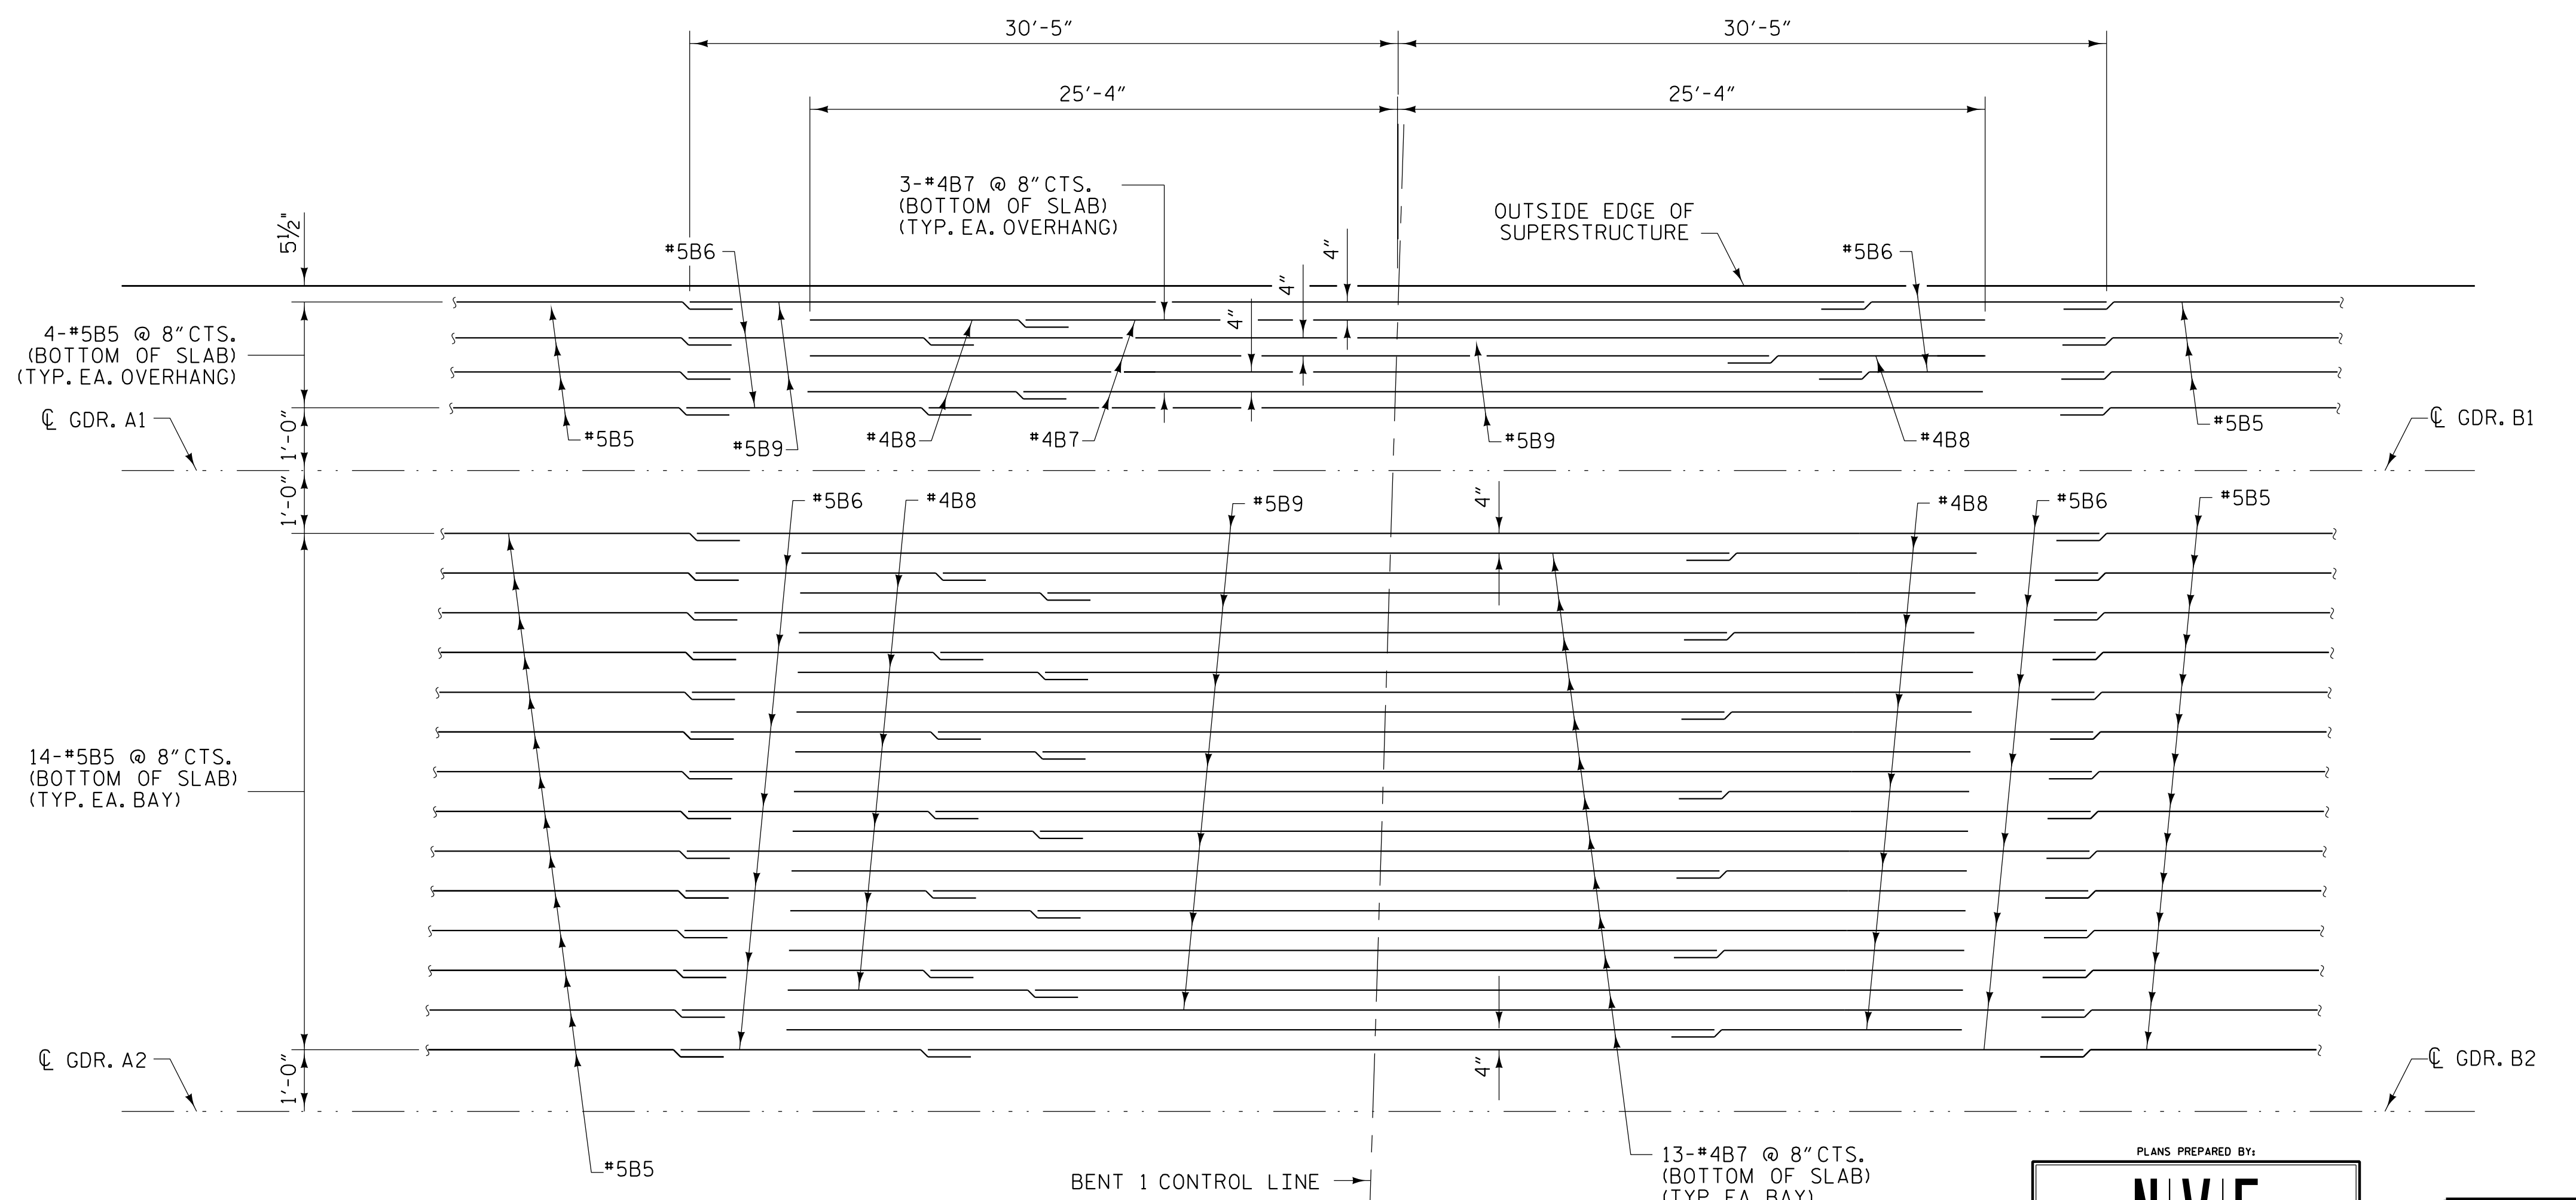

**BOTTOM OF DECK "B" BAR PLACEMENT**  
AT BENT

PROJECT NO. U-2519BB  
CUMBERLAND COUNTY  
 STATION: 80+65.32 -Y17- POT

STATE OF NORTH CAROLINA  
 DEPARTMENT OF TRANSPORTATION  
 RALEIGH  
 SUPERSTRUCTURE  
 PLAN OF SPANS  
 "B" BAR LAYOUT

REVISIONS						SHEET NO.
NO.	BY:	DATE:	NO.	BY:	DATE:	S-10
1			3			TOTAL SHEETS
2			4			41

PLANS PREPARED BY:

**NV5**

NV5 ENGINEERS & CONSULTANTS, INC.  
 3300 REGENCY PARKWAY, SUITE 100  
 CARY, NC 27518  
 P: 919.851.1912 www.nv5.com  
 NC License # F-1333  
 Formerly CAUV Engineers & Consultants



**DOCUMENT NOT CONSIDERED FINAL  
 UNLESS ALL SIGNATURES COMPLETED**

3/27/2022 5:55:23 PM G:\Projects\2014\2040652\28\CLIENT\Structures\U2519BB\_S1\_250452.dgn

DRAWN BY : M.D. METZGER DATE : 02/22  
 CHECKED BY : G. F. WILSON DATE : 02/22  
 DESIGN ENGINEER OF RECORD: L. K. AUSTIN DATE : 02/22