


4/14/2022
pw:\gaccon-na-pw.bentley.com\AECOM_DS2\NA_2020\Documents\60592827-NCDDT_SMU_B-5717\900-CAD_GIS\910-CAD\70-NCDDT_TIP\Traffic\TrafficControl\TCP\B5717-TC_TMP_PSH_04_Overview_Phase I.dgn
Tim.Klotz

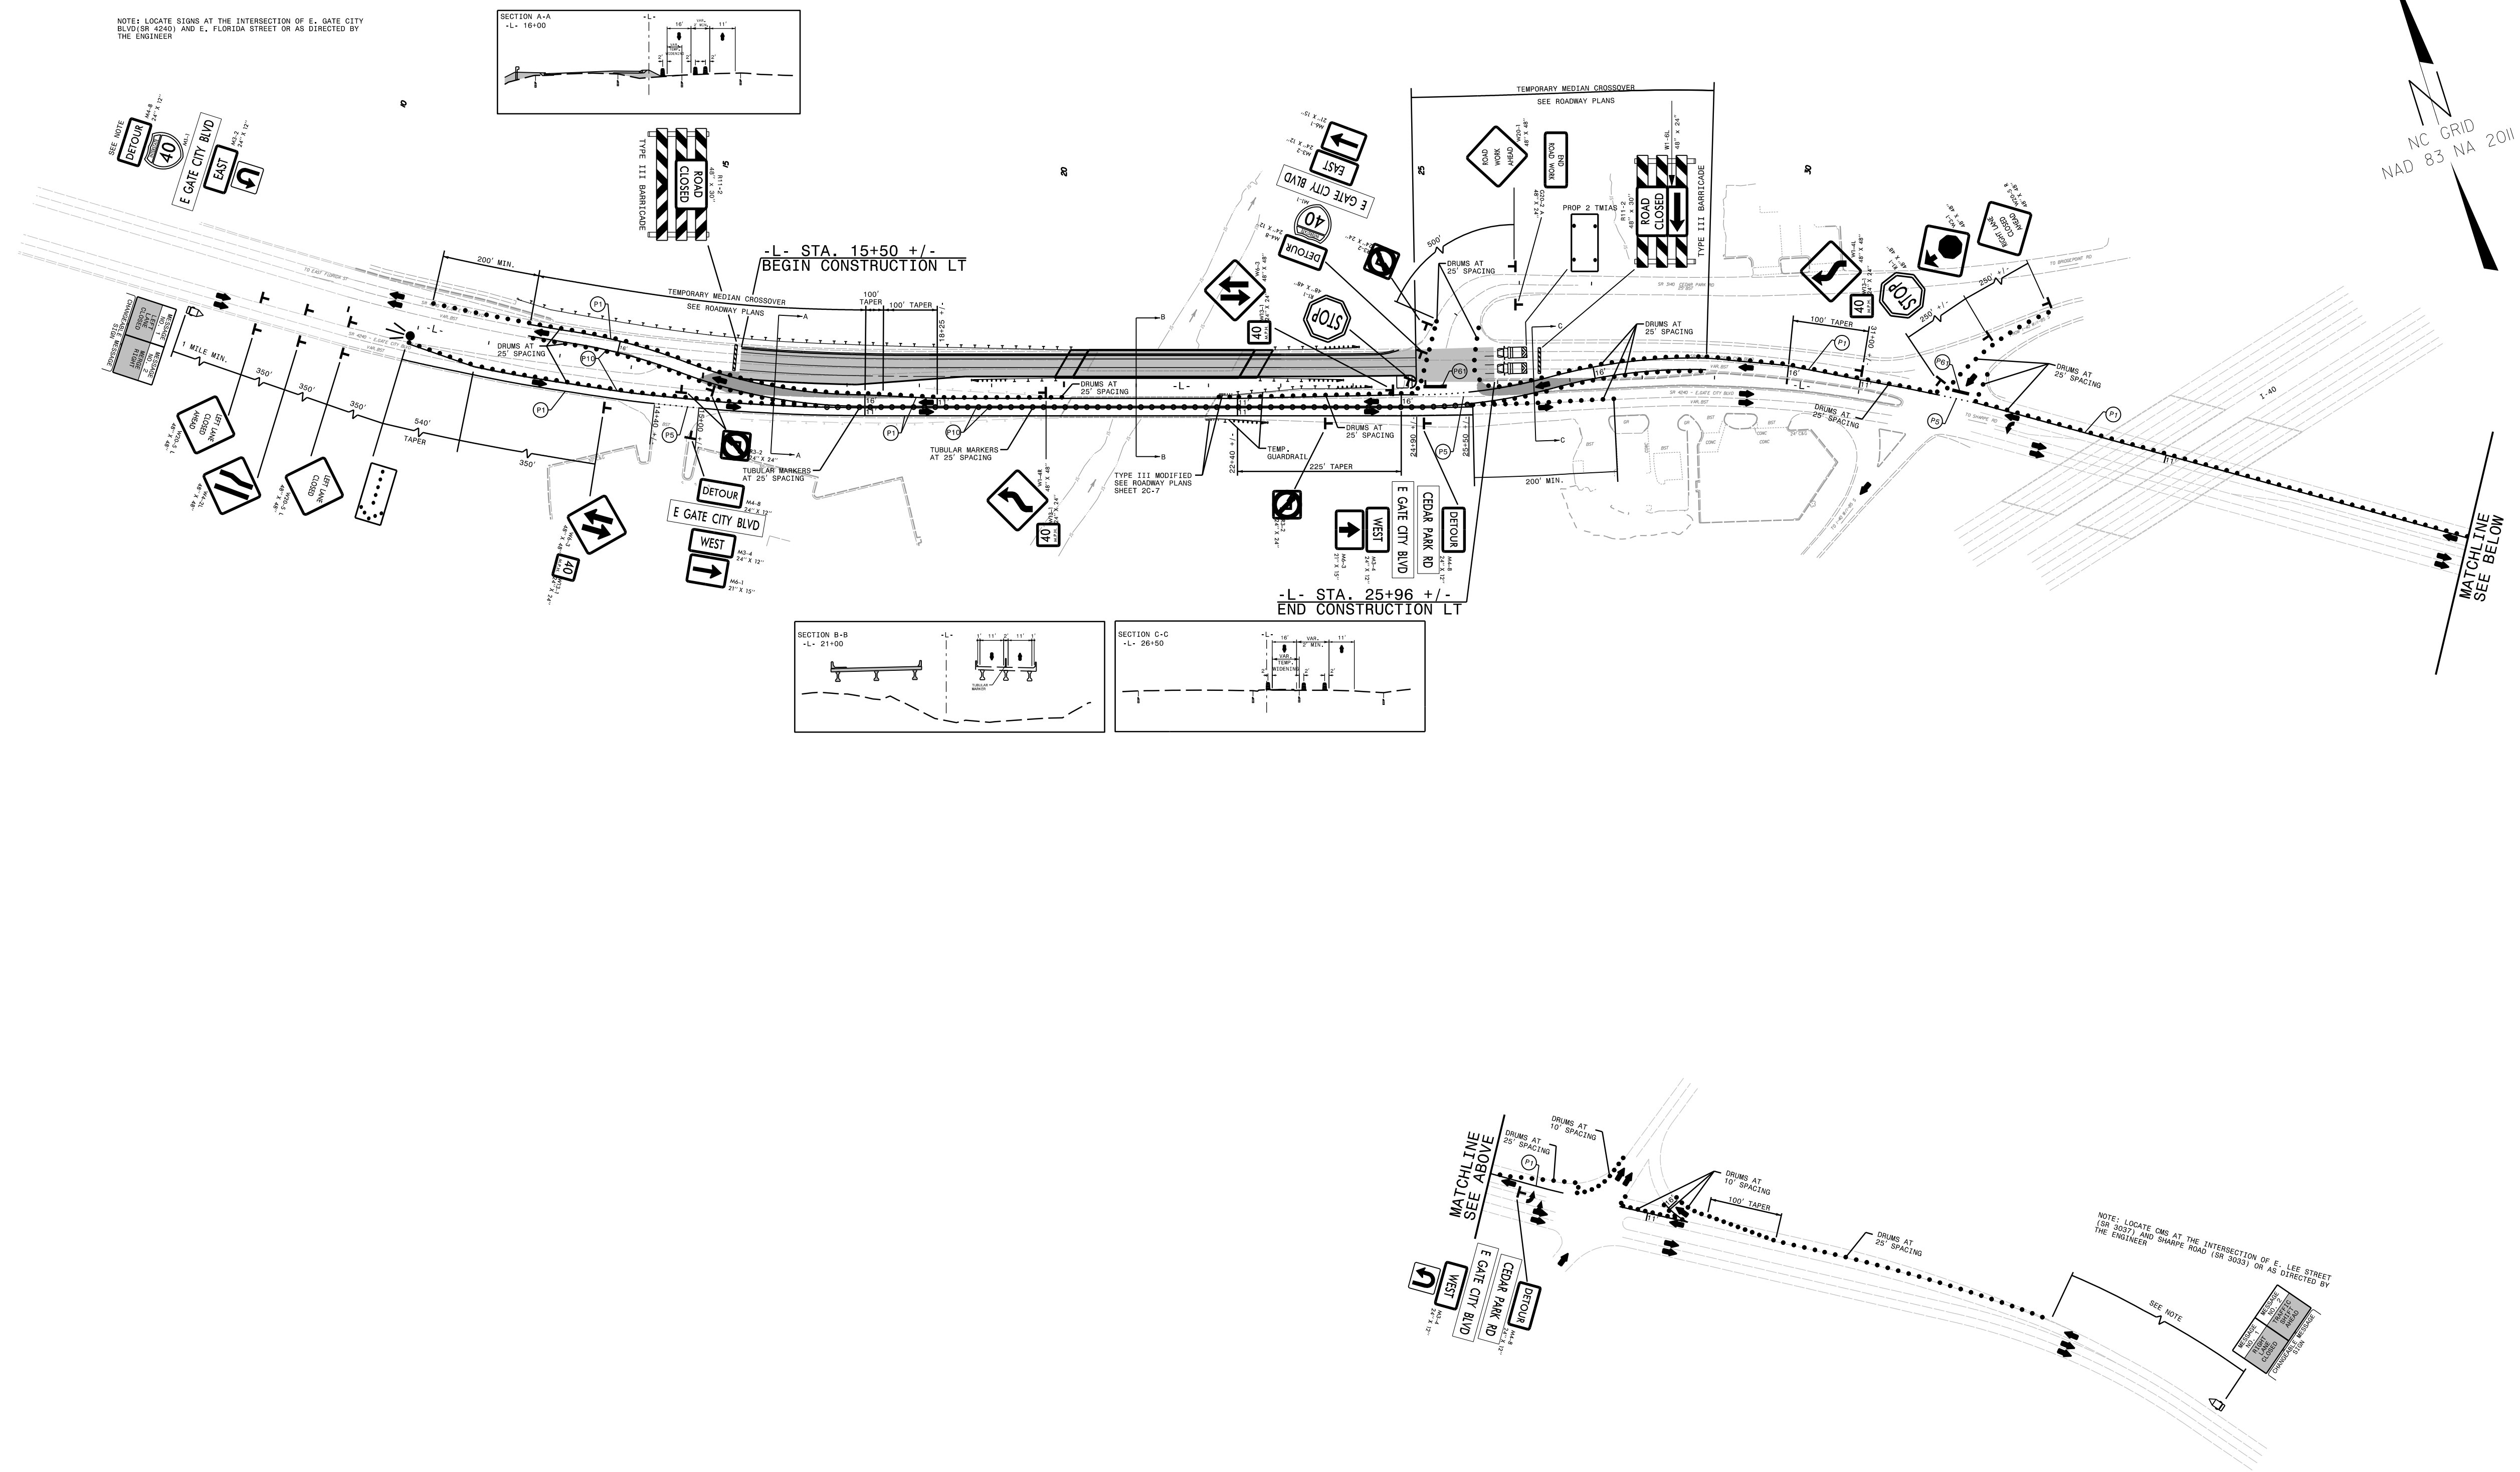


WORK ZONE

APPROVED: *Timothy A. Klotz*
DATE: 4/25/2022

SEAL

NORTH CAROLINA PROFESSIONAL ENGINEER SEAL 046210
TIMOTHY A. KLOTZ

DOCUMENT NOT CONSIDERED FINAL UNLESS ALL SIGNATURES COMPLETED

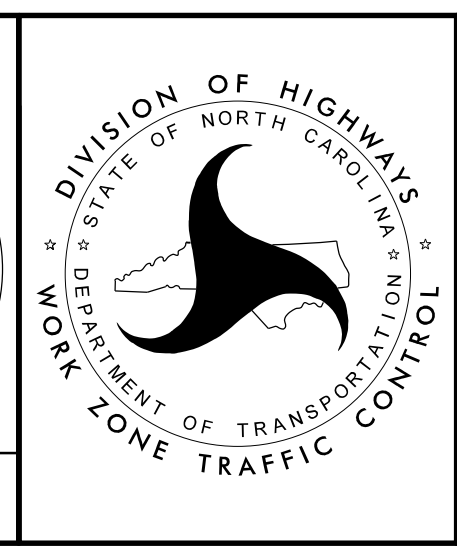

PHASE I OVERVIEW