

-L- STA. 11+00 +/-
BEGIN CONSTRUCTION RT

-L- STA. 12+25 +/-
BEGIN CONSTRUCTION LT

-L- STA. 15+50 +/-
END CONSTRUCTION LT & RT

-Y1- STA. 10+51 +/-
BEGIN CONSTRUCTION

-Y1- STA. 13+00 +/-
END CONSTRUCTION

-L- STA. 25+95 +/-
BEGIN CONSTRUCTION


-L- STA. 28+10 +/-
END CONSTRUCTION

WORK ZONE

APPROVED: *Timothy A. Vlotz*
DATE: 4/25/2022

SEAL

**DOCUMENT NOT CONSIDERED FINAL
UNLESS ALL SIGNATURES COMPLETED**

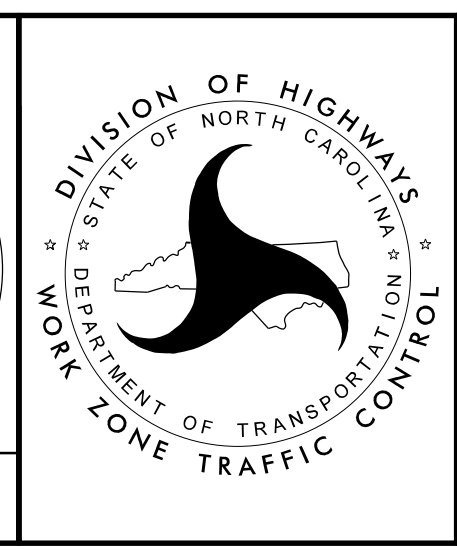

PHASE III OVERVIEW

3/28/2022
PW:\gaccon-na-pw.bentley.com\AECOM_DS2\NA_2020\Documents\60592827-NCDDT SMU B-5717\900-CAD GIS\910-CAD GIS\910-CAD\70_NCDOT_TIP\TrafficControl\TCP\B5717_TC_TMP_PSH_L2_OverView Phase III.dgn
Tim.Klotz