



3/7/2022 P:\aecom\m-pw\ben\lej\com\AECOM\_DS21\_NA\_2020\Documents\60592827-NCDDT SMU B-571\X 900-CAD GIS\910\_CAD 70\_NCDOT\_TIP\Traffic\Signing\B5717\_sign\_02.dgn  
T:\a\lej

401 QUANTITY REQ'D . 2

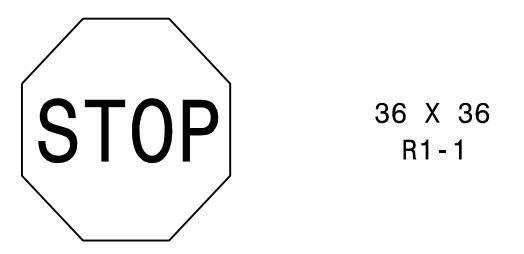


ONE "U" POST PER SIGN

402 QUANTITY REQ'D . 4

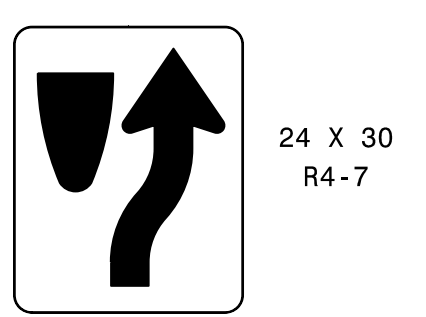

ONE "U" POST PER SIGN

403 QUANTITY REQ'D . 4

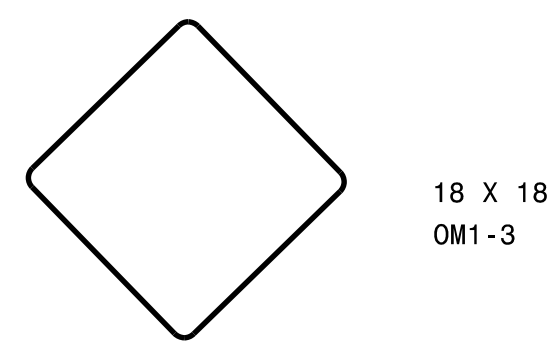

MOUNTED IN 4 INSTALLATIONS BELOW SIGN 402

404 QUANTITY REQ'D . 8




ONE "U" POST PER SIGN

405 QUANTITY REQ'D . 4



TWO "U" POSTS PER SIGN

406 QUANTITY REQ'D . 2

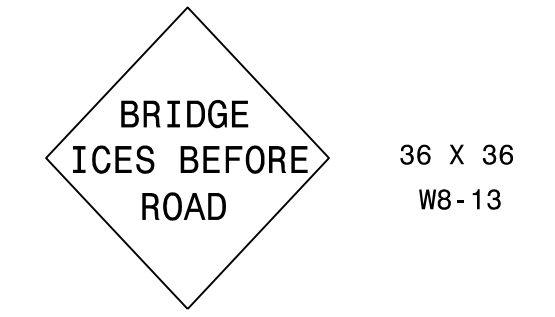

ONE "U" POST PER SIGN

407 QUANTITY REQ'D . 4




ONE "U" POST PER SIGN

408 QUANTITY REQ'D . 2




MOUNTED IN 2 INSTALLATIONS BELOW SIGN 407

409 QUANTITY REQ'D . 2

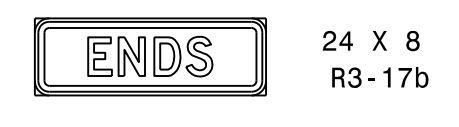


MOUNTED IN 2 INSTALLATIONS BELOW SIGN 407

410 QUANTITY REQ'D . 1

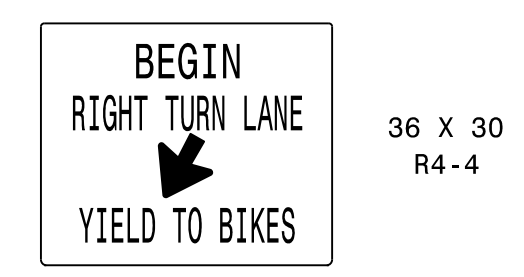


ONE "U" POST PER SIGN

411 QUANTITY REQ'D . 1

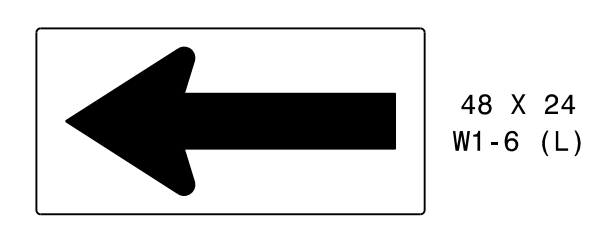

TWO "U" POSTS PER SIGN

412 QUANTITY REQ'D . 4

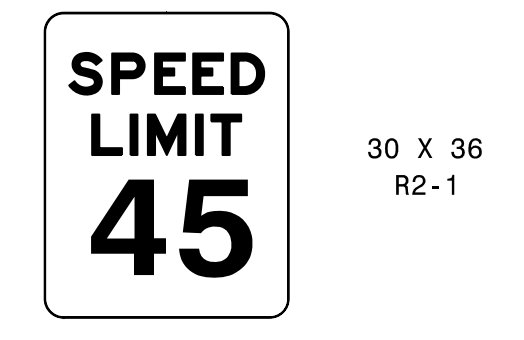


ONE "U" POST PER SIGN

413 QUANTITY REQ'D . 1



TWO "U" POSTS PER SIGN


501 QUANTITY REQ'D . 1

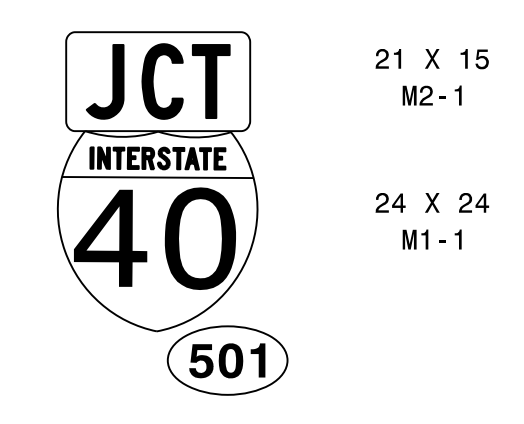


ONE "U" POST PER SIGN

TIP NO. SHEET NO.  
B-5717 SIGN-02

DocuSigned by:  
APPROVED: Timothy L. Klotz  
98F58181CC84FE...  
DATE: 4/25/2022

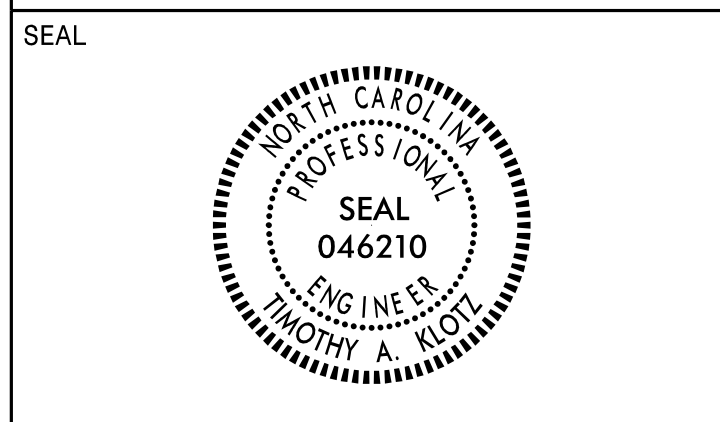

DOCUMENT NOT CONSIDERED FINAL  
UNLESS ALL SIGNATURES COMPLETED

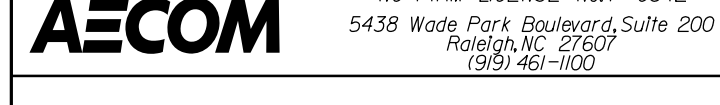

TYPE "E" AND "F" SIGNS