
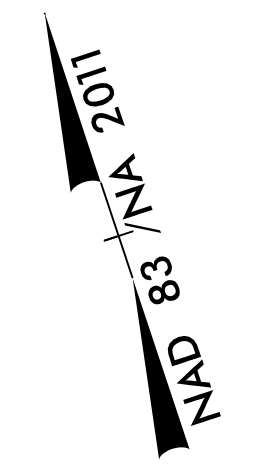


TIP NO. B-5717	SHEET NO. SIGN-03
APPROVED: <i>Timothy A. Klotz</i> 98F58181CC84FE...	
DATE: 4/25/2022	
SEAL 	
<b>DOCUMENT NOT CONSIDERED FINAL UNLESS ALL SIGNATURES COMPLETED</b>	
<b>AECOM</b>	<small>NC FIRM LICENSE No. F-0342 5438 Wade Park Boulevard, Suite 200 Raleigh, NC 27607 (919) 461-1100</small>



BEGIN TIP PROJECT B-5717  
-L- STA 11+00.00

TO EAST FLORIDA ST  
SR 4240 E. GATE CITY BLVD  
VAR. BST

CITY OF GREENSBORO  
DOWNTOWN SIGN  
SEE NOTE 2

SEE NOTE 1

SEE NOTE 1

SEE NOTE 1

SEE NOTE 1

SEE NOTE 1

SEE NOTE 1

SEE NOTE 1

### PROJECT NOTES

1. DISPOSAL OF SIGN SYSTEM, U-CHANNEL
2. SIGN ERECTION, RELOCATE SIGN TYPE E

### PROPOSED & EXISTING SIGNING

MATCHLINE  
-L- STA. 17+00.00  
SEE SHEET SIGN-04

3/7/2022  
P:\a\acomm\m\p\ben\ben.tj\ey.com\AECOM\_DS21\_NA\_2020\Documents\60592827-NCDDT\_SMU\_B-5717\900-CAD\_GIS\910-CAD\_70\_NCDDT\_TIP\Traffic\Signing\B5717\_sign\_03.dgn  
T:\m\k\btz