

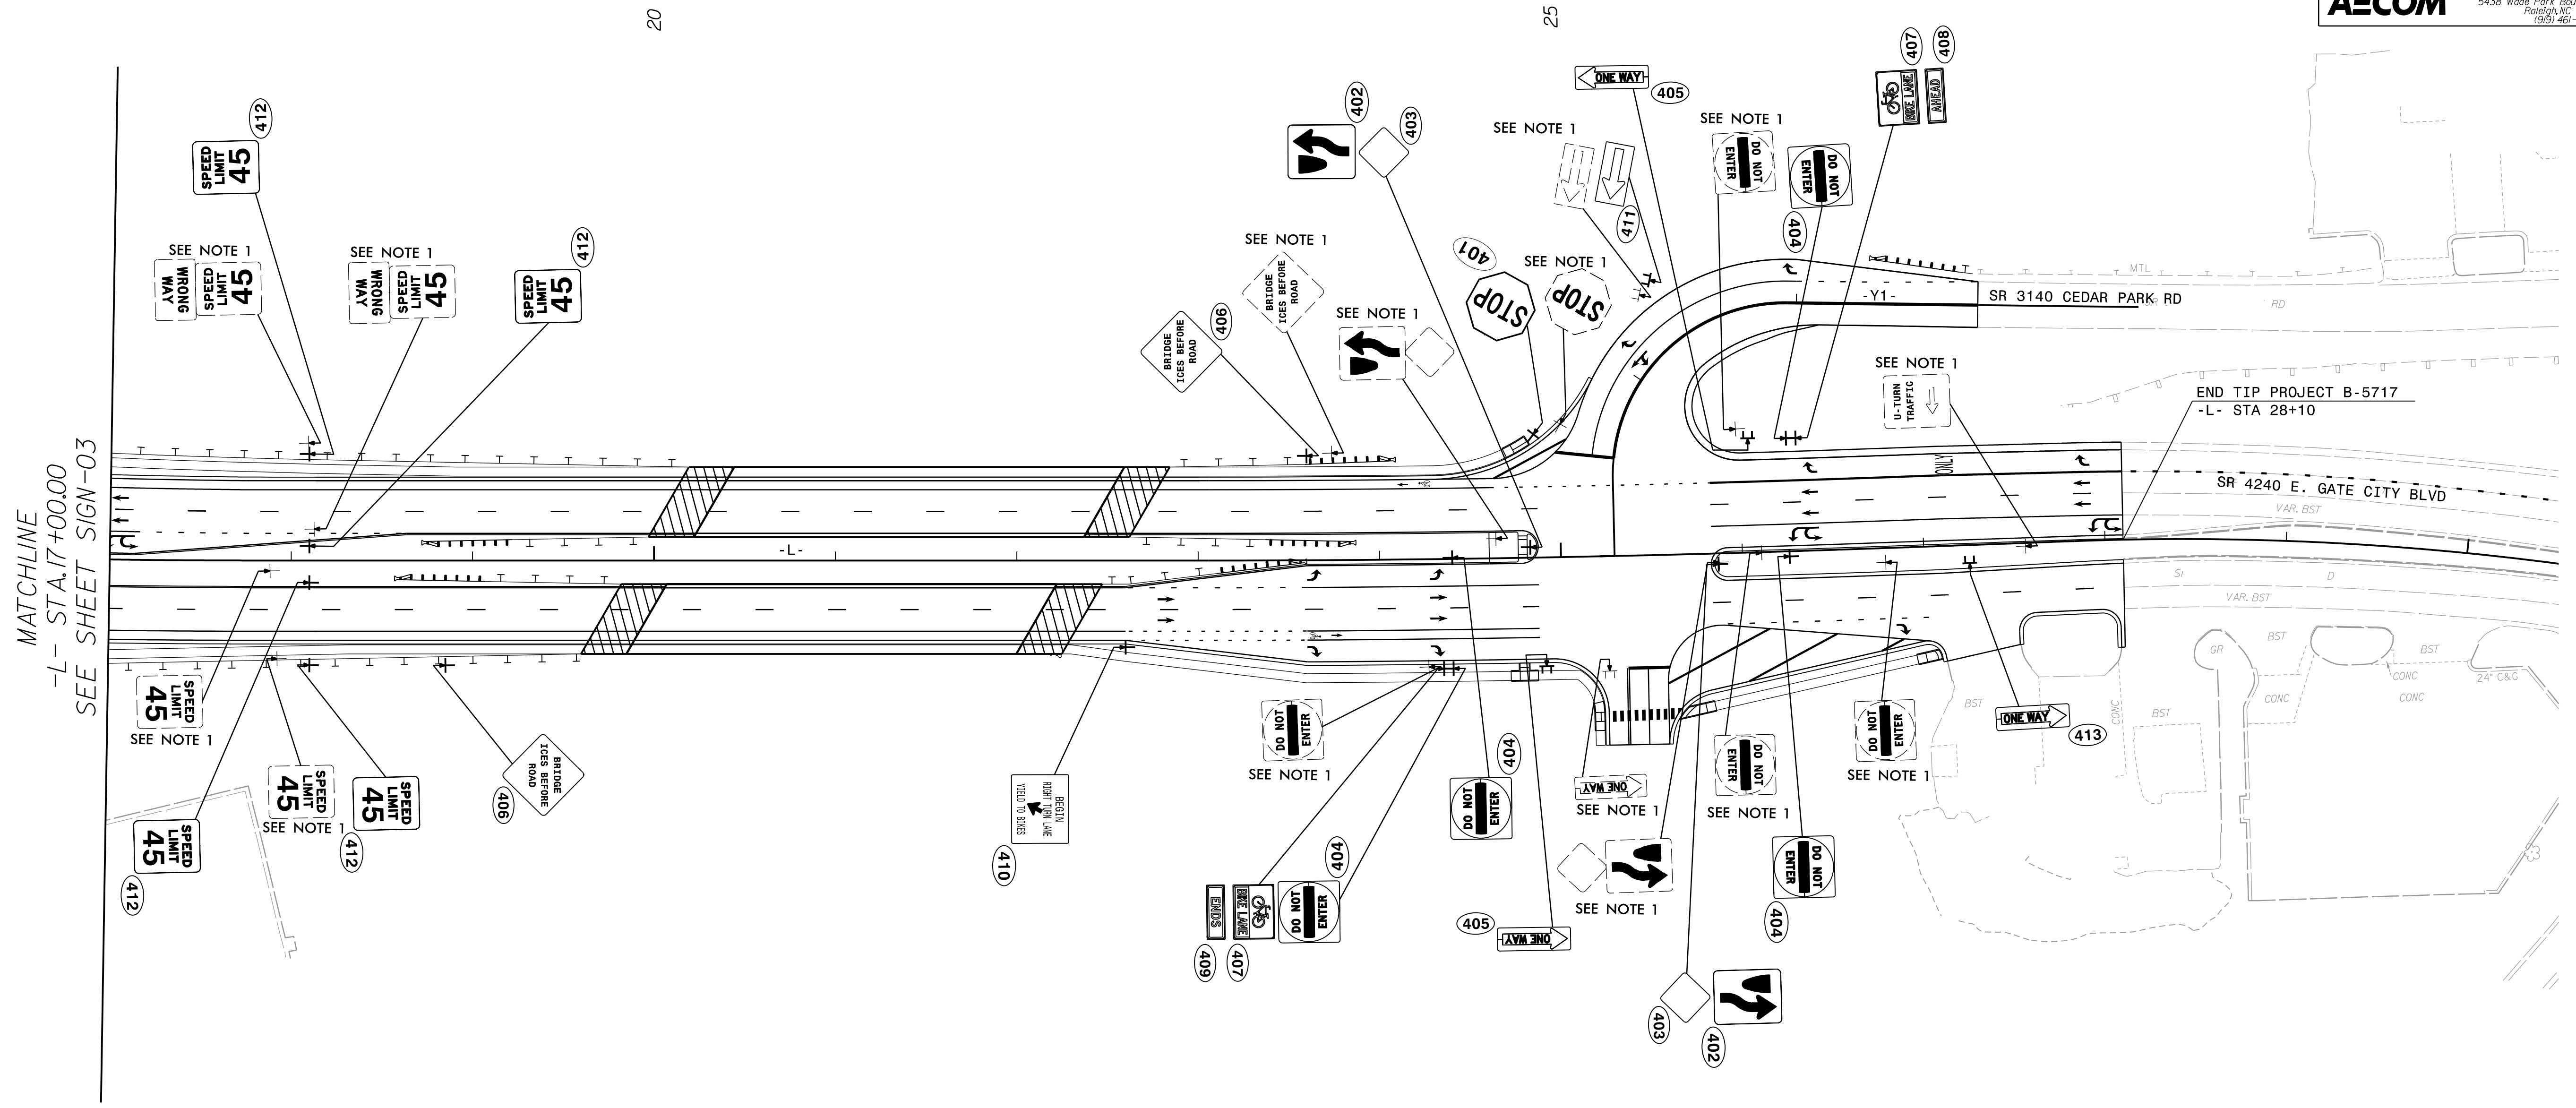
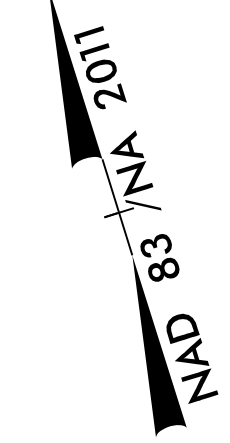


TIP NO. B-5717	SHEET NO. SIGN-04
APPROVED: <i>Timothy A. Klotz</i> 98F58181CC84FE..	
DATE: 4/25/2022	
SEAL 	
DOCUMENT NOT CONSIDERED FINAL UNLESS ALL SIGNATURES COMPLETED	
 <small>NC FIRM LICENSE No. F-0342 5438 Wade Park Boulevard, Suite 200 Raleigh, NC 27607 (919) 461-1100</small>	



PROJECT NOTES

- DISPOSAL OF SIGN SYSTEM, U-CHANNEL
- SIGN ERECTION, RELOCATE SIGN TYPE E

PROPOSED & EXISTING SIGNING

3/7/2022
 P:\a\acomm\paw\ben\l\ey.com\AECOM_DS21_NA_2020\Documents\60592827-NCDDOT_SMU_B-5717\900-CAD_GIS\910-CAD_70_NCDDOT_TIP\Traffic\Signing\B5717_sign_04.dgn
 T:\m\k\l\k\l\k