



5/14/22

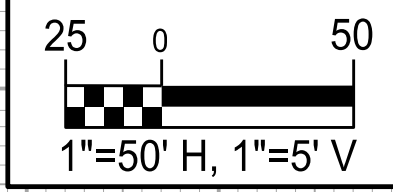

PROJECT REFERENCE NO. B-5717	SHEET NO. UC-6
DESIGNED BY: DMP	
DRAWN BY: DMP	
CHECKED BY: DMP	
APPROVED BY:	
REVISED:	
NORTH CAROLINA DEPARTMENT OF TRANSPORTATION	
UTILITIES ENGINEERING SEC. PHONE: (919) 707-6690 FAX: (919) 250-4151	UTILITY CONSTRUCTION PLANS ONLY


UTILITY CONSTRUCTION

DOCUMENT NOT CONSIDERED FINAL UNLESS ALL SIGNATURES COMPLETED

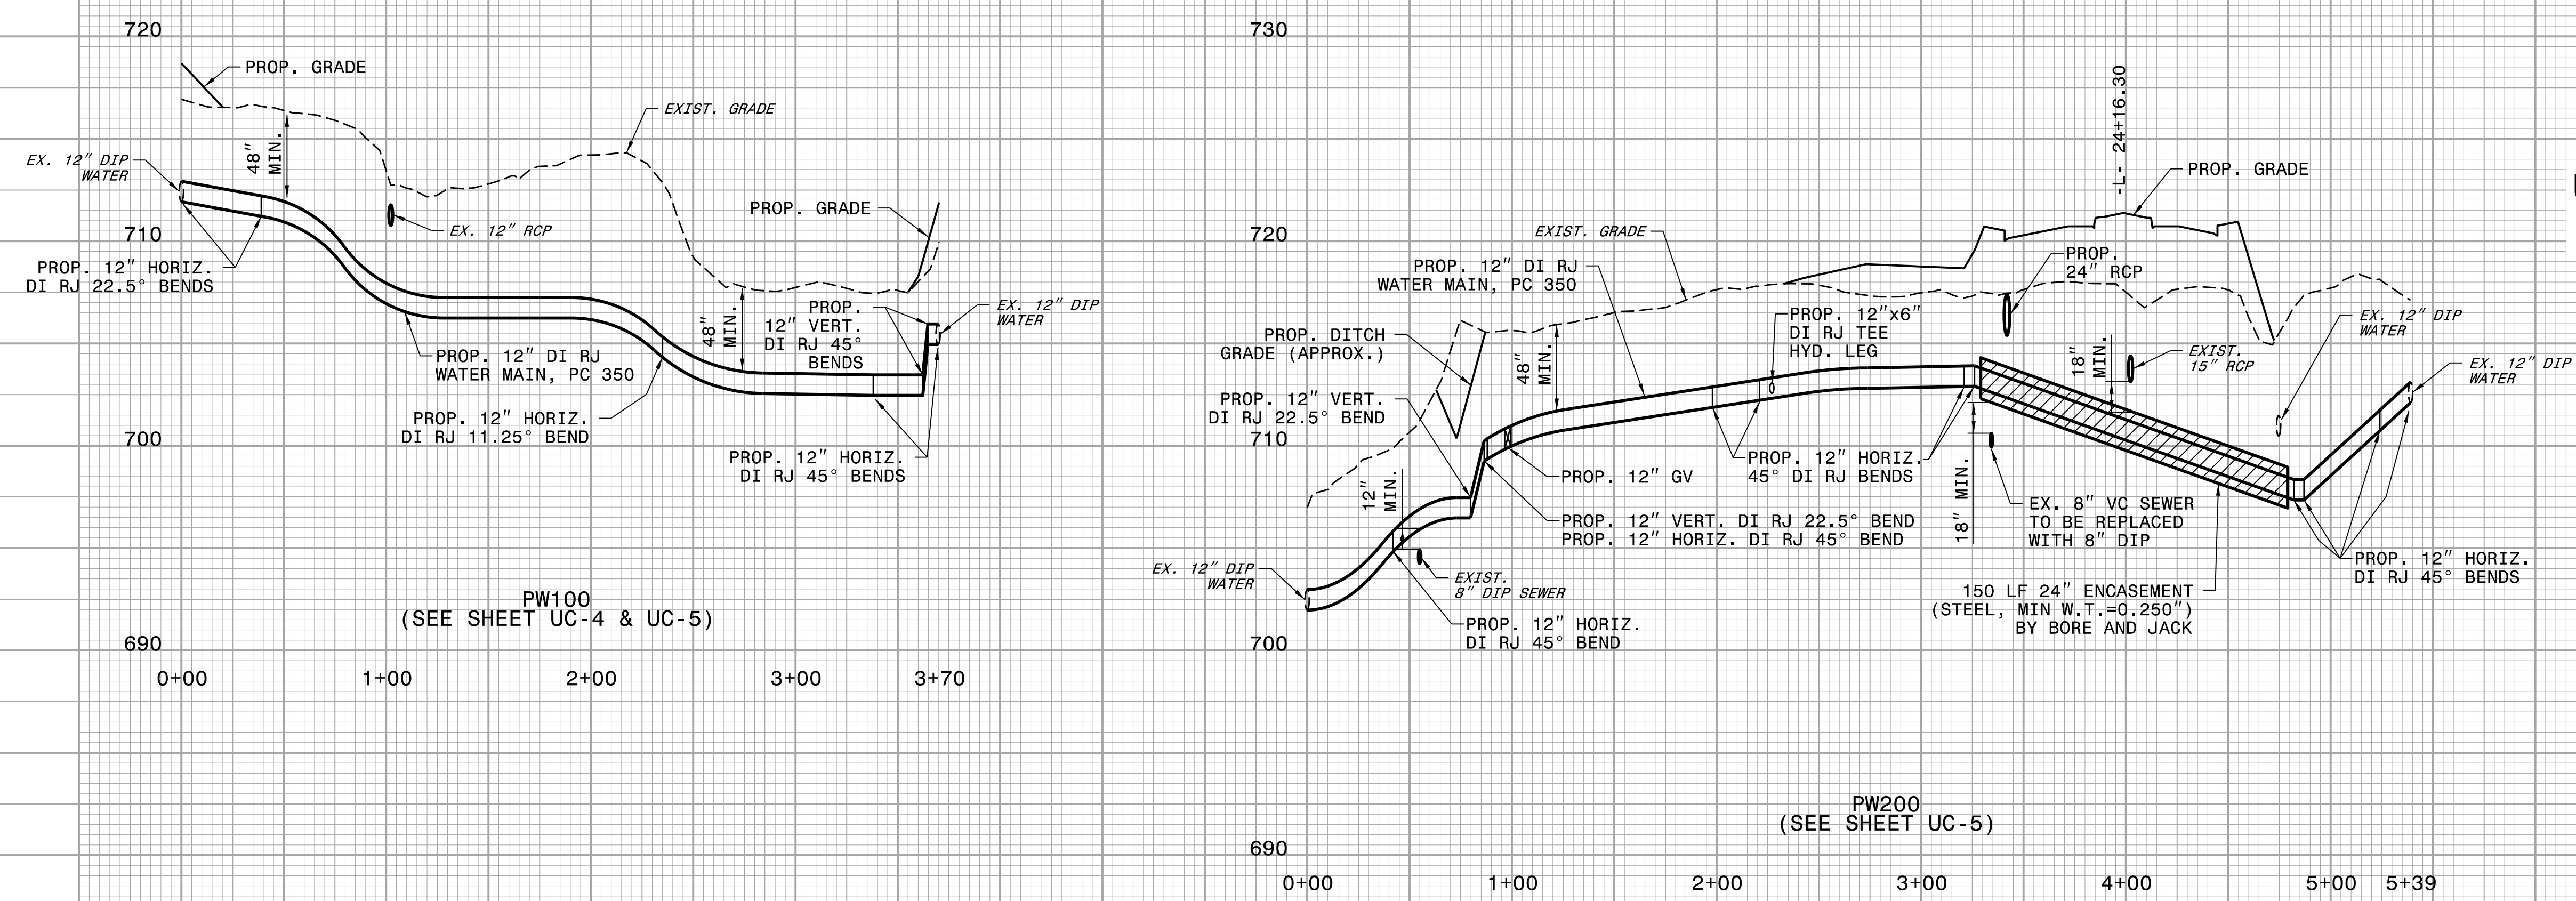

PW100
(SEE SHEET UC-4 & UC-5)

PW200
(SEE SHEET UC-5)

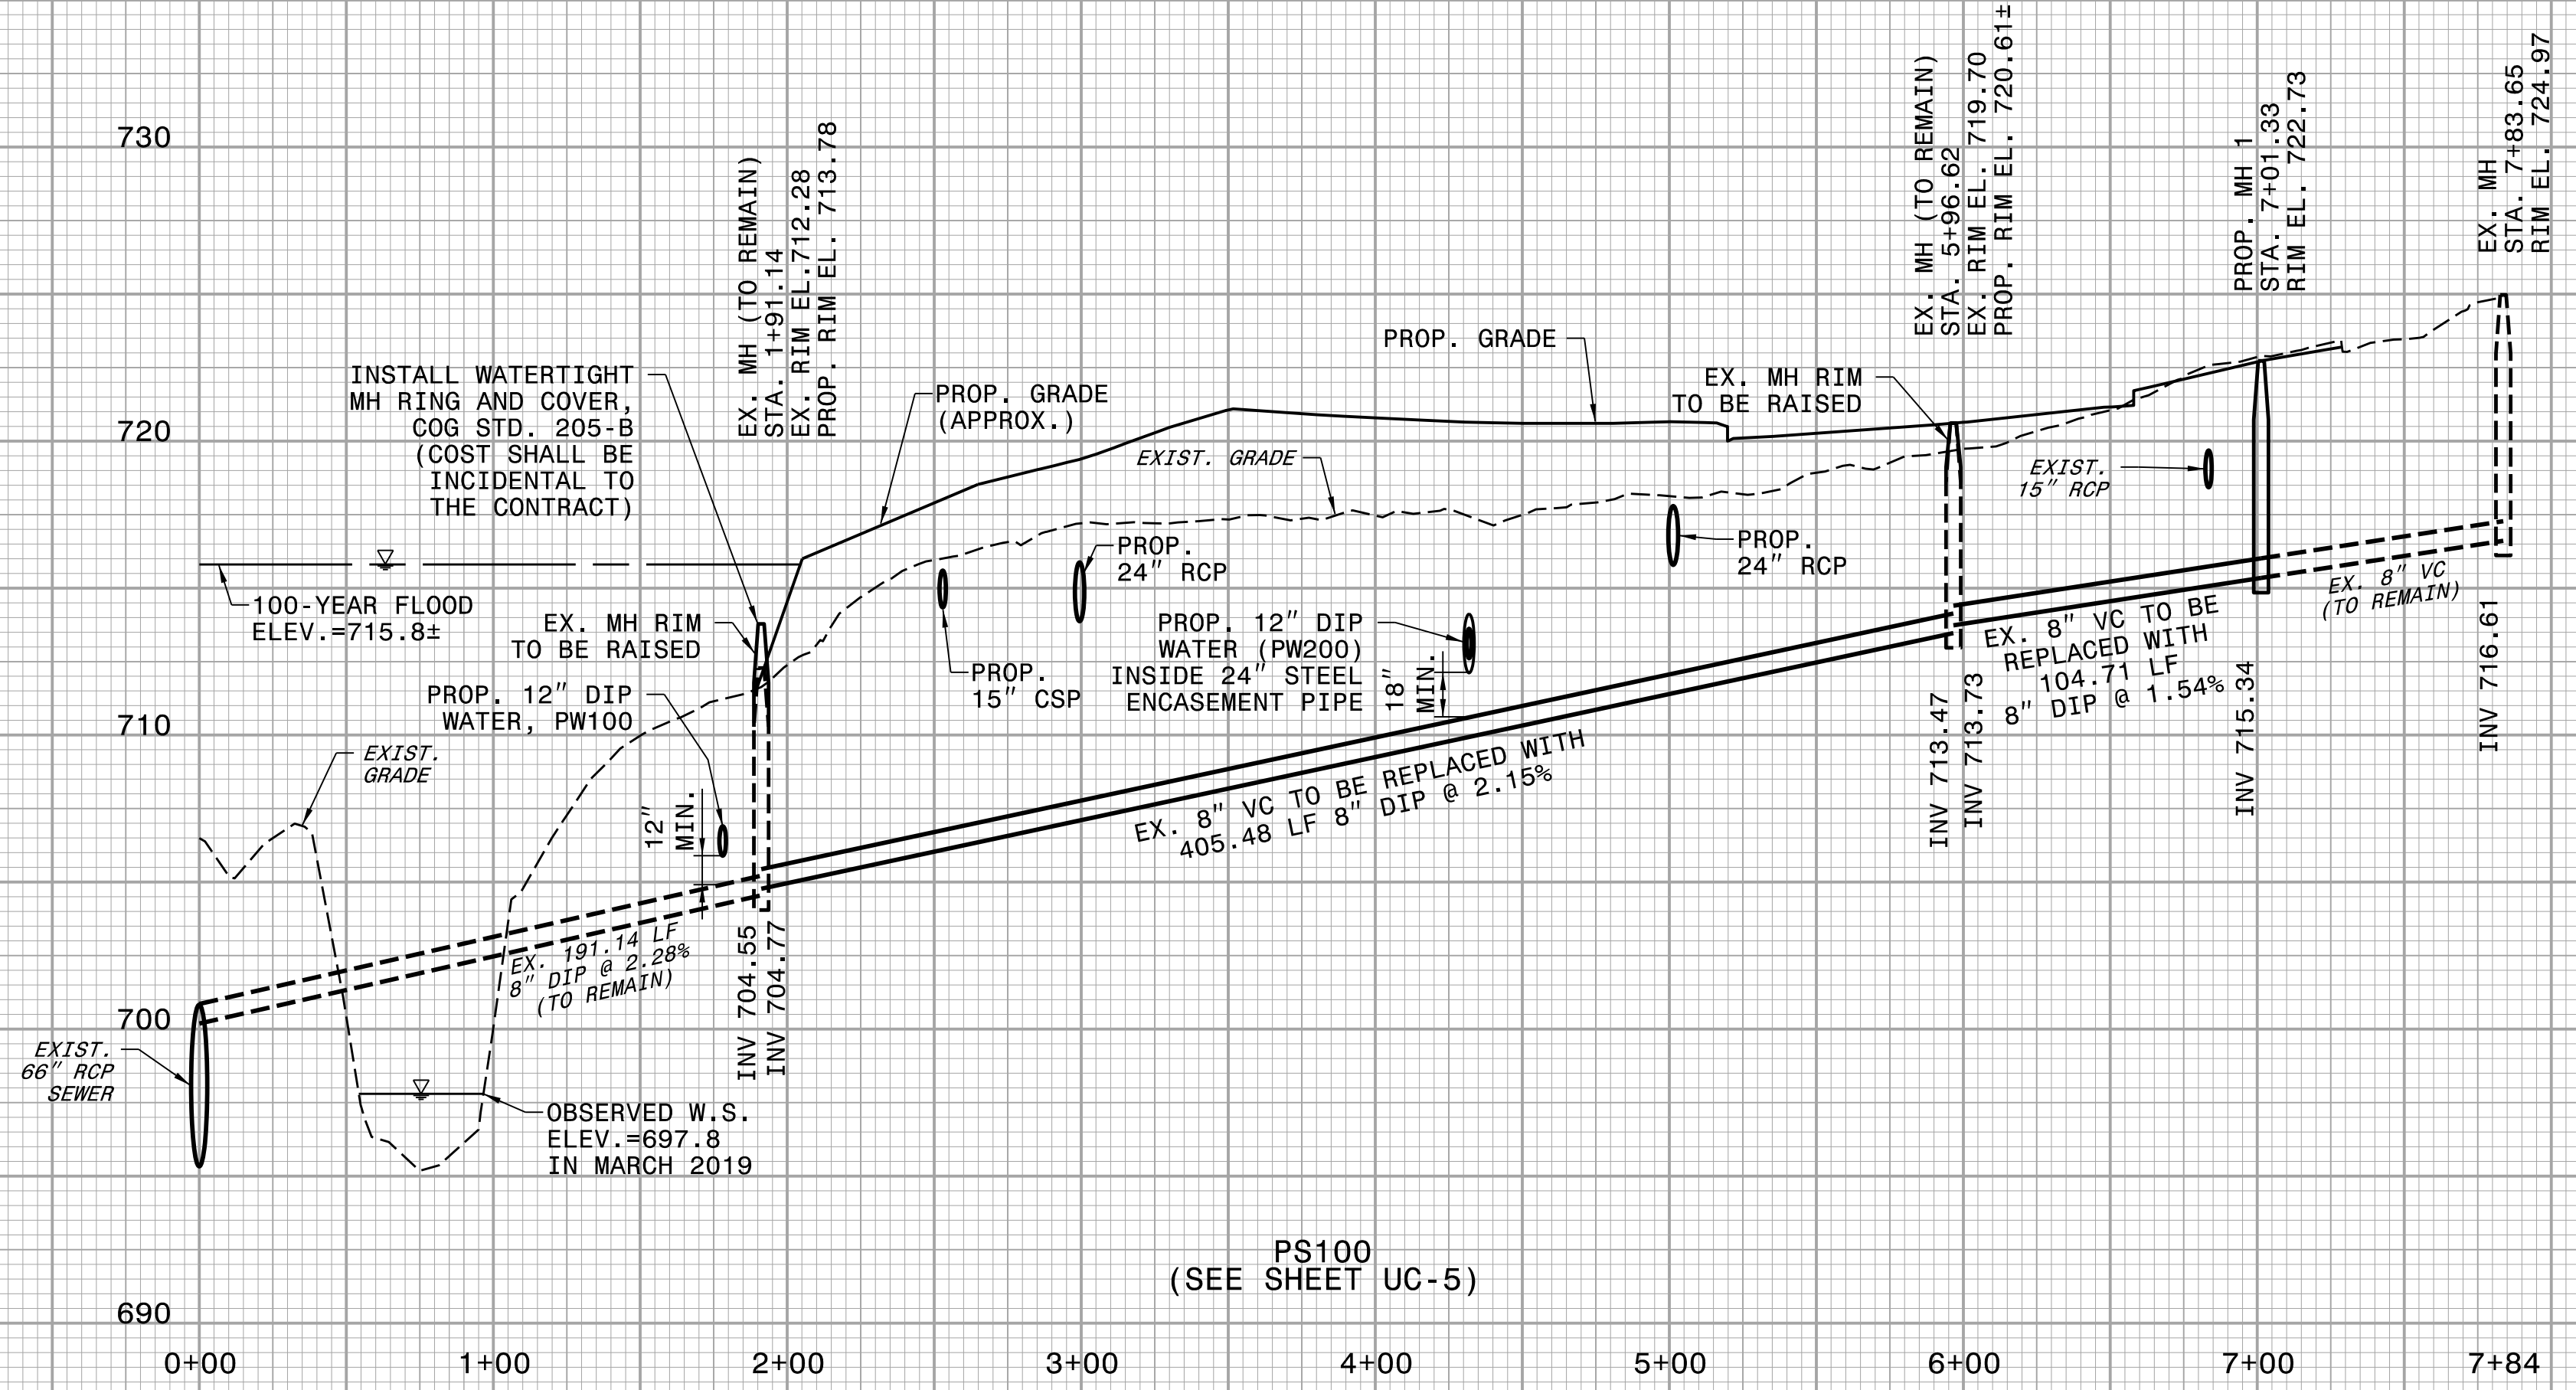

PS100
(SEE SHEET UC-5)

REVISIONS

1
2
