

09/08/09

9:24:25 AM
C:\pwworking\aecom\ds21.na_2020\d0108389\B5717_uo_tsh.dgn
SwinsonG

TIP PROJECT: B-5717

CONTRACT:

STATE OF NORTH CAROLINA
DIVISION OF HIGHWAYS


**UTILITIES BY OTHERS PLANS
GUILFORD COUNTY**

**LOCATION: BRIDGES 109 AND 121 ON SR 4240 (E. GATE CITY BLVD)
OVER SOUTH BUFFALO CREEK**

TYPE OF WORK: UTILITIES BY OTHERS RELOCATIONS



T.I.P. NO.	SHEET NO.
B-5717	UO-1

NOTE:
ALL UTILITY WORK SHOWN ON THIS SHEET WILL BE DONE BY OTHERS.
NO PAYMENT WILL BE MADE TO THE CONTRACTOR FOR UTILITY WORK SHOWN ON THIS SHEET.

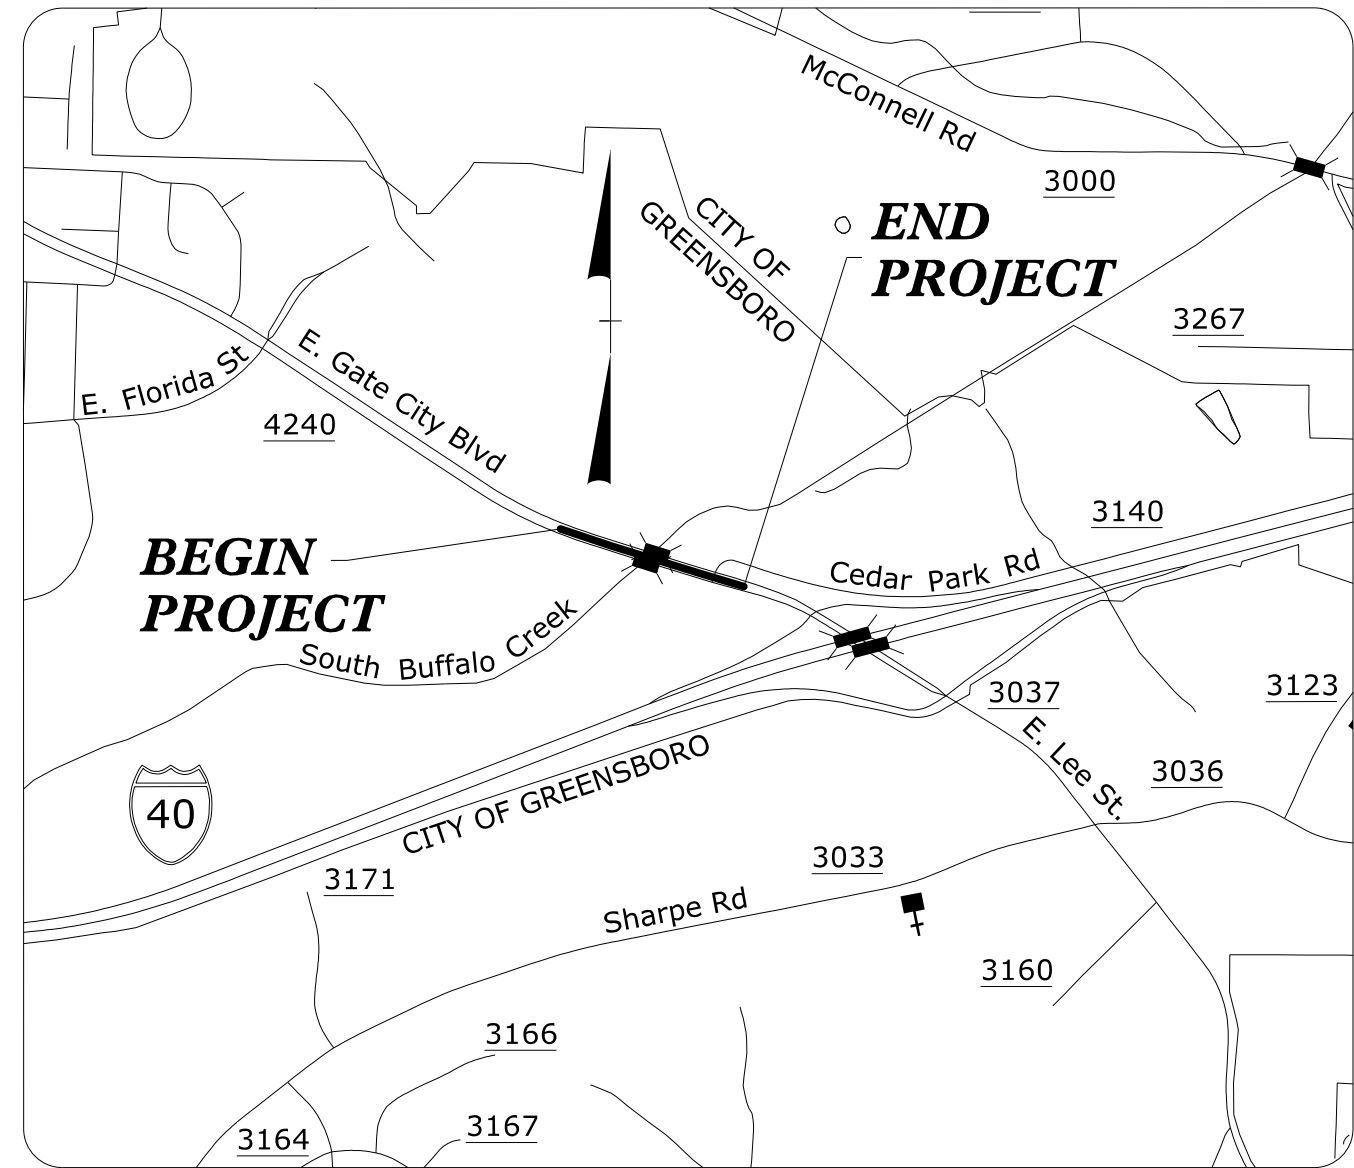

VICINITY MAP


NOT TO SCALE

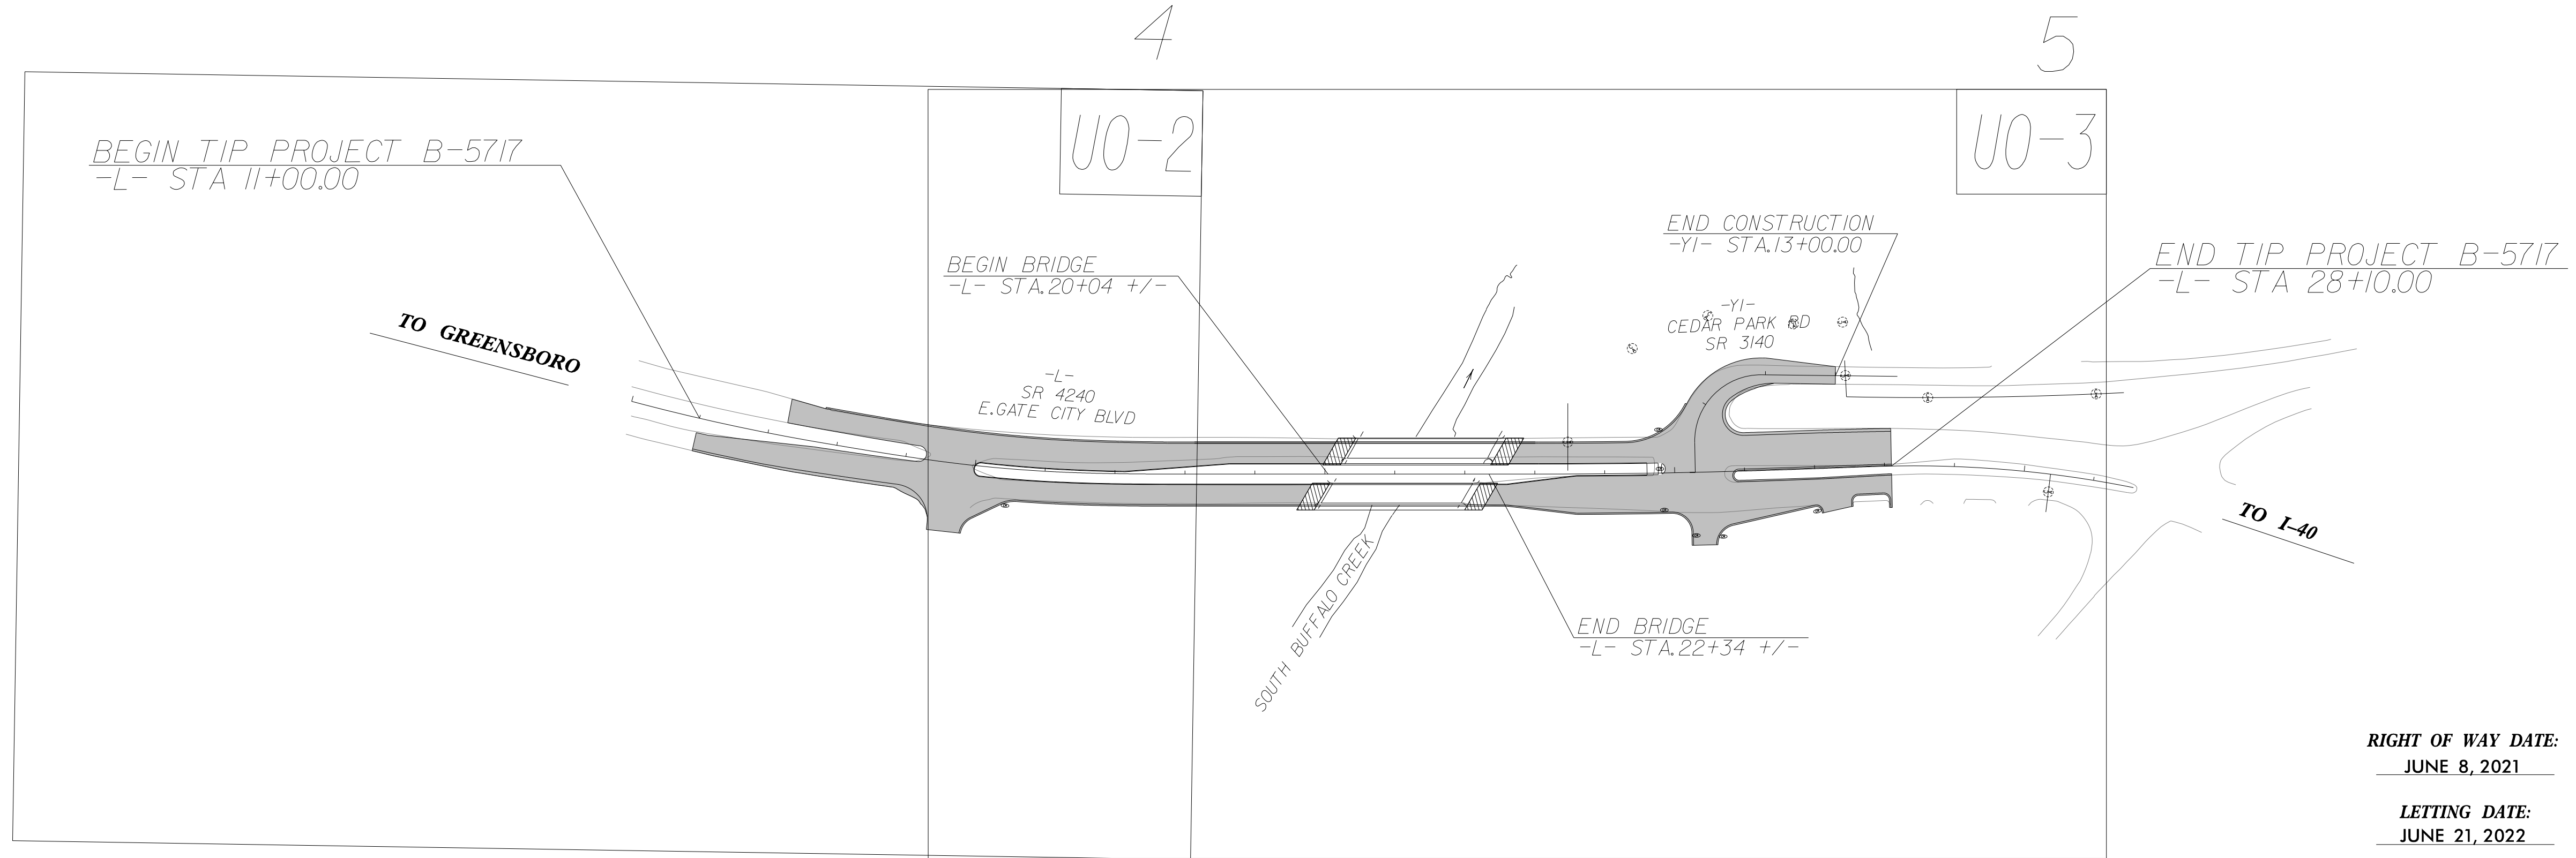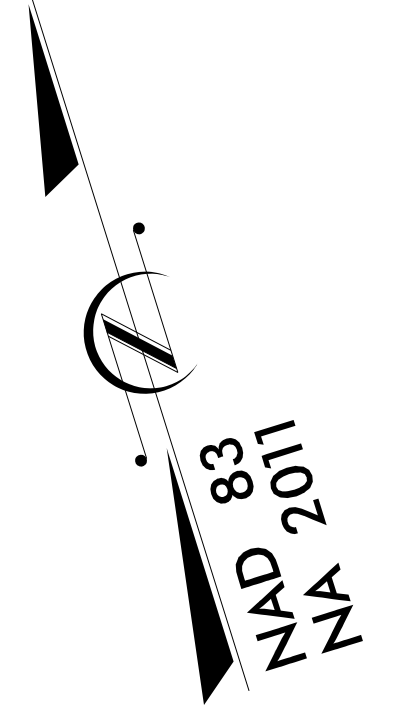

RIGHT OF WAY DATE:
JUNE 8, 2021

LETTING DATE:
JUNE 21, 2022

GRAPHIC SCALES

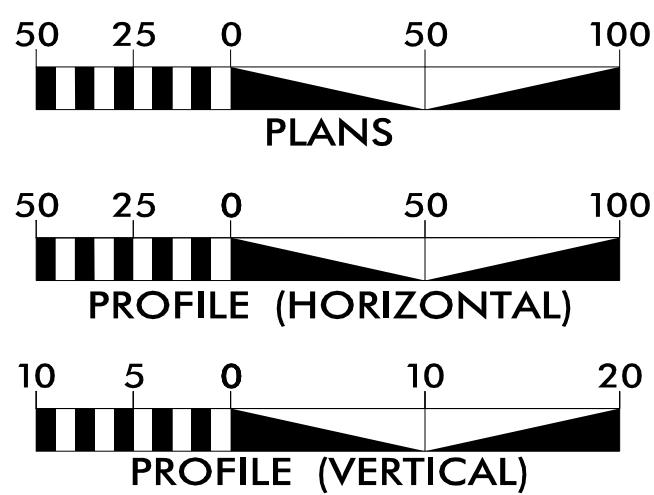

INDEX OF SHEETS

SHEET NO.:	DESCRIPTION:
UO-1	TITLE SHEET
UO-2 THRU UO-3	UBO PLAN SHEETS

UTILITY OWNERS WITH CONFLICTS


- (A) POWER - DUKE ENERGY
- (B) TELECOM - AT&T
- (C)

PREPARED IN THE OFFICE OF:



AECOM TECHNICAL SERVICES OF NORTH CAROLINA, INC.
5438 WADE PARK BLVD, SUITE 200, RALEIGH, NC 27607
919-461-1100
F - 0342

Meme Buscemi, PE **UTILITY PROJECT MANAGER**
Gary Swinson **PROJECT UTILITY COORDINATOR**

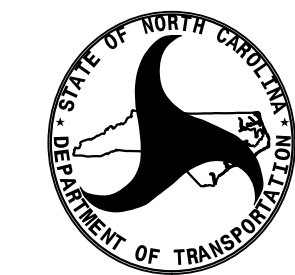

**DIVISION OF HIGHWAYS
UTILITIES UNIT**
1555 MAIL SERVICES CENTER
RALEIGH, NC 27699-1555
PHONE (919) 707-6690
FAX (919) 250-4151

Ali Kouchehi, PE **UTILITIES REGIONAL ENGINEER**
Jon Loughry **UTILITIES ENGINEER**
Dayton Martin **UTILITIES AREA COORDINATOR**
Jon Gaillard **UTILITIES COORDINATOR**