


# UTILITIES BY OTHERS

ALL PROPOSED UTILITY WORK SHOWN ON THIS SHEET WILL BE DONE BY OTHERS. NO PAYMENT WILL BE MADE TO THE CONTRACTOR FOR PROPOSED UTILITY WORK SHOWN ON THIS SHEET.

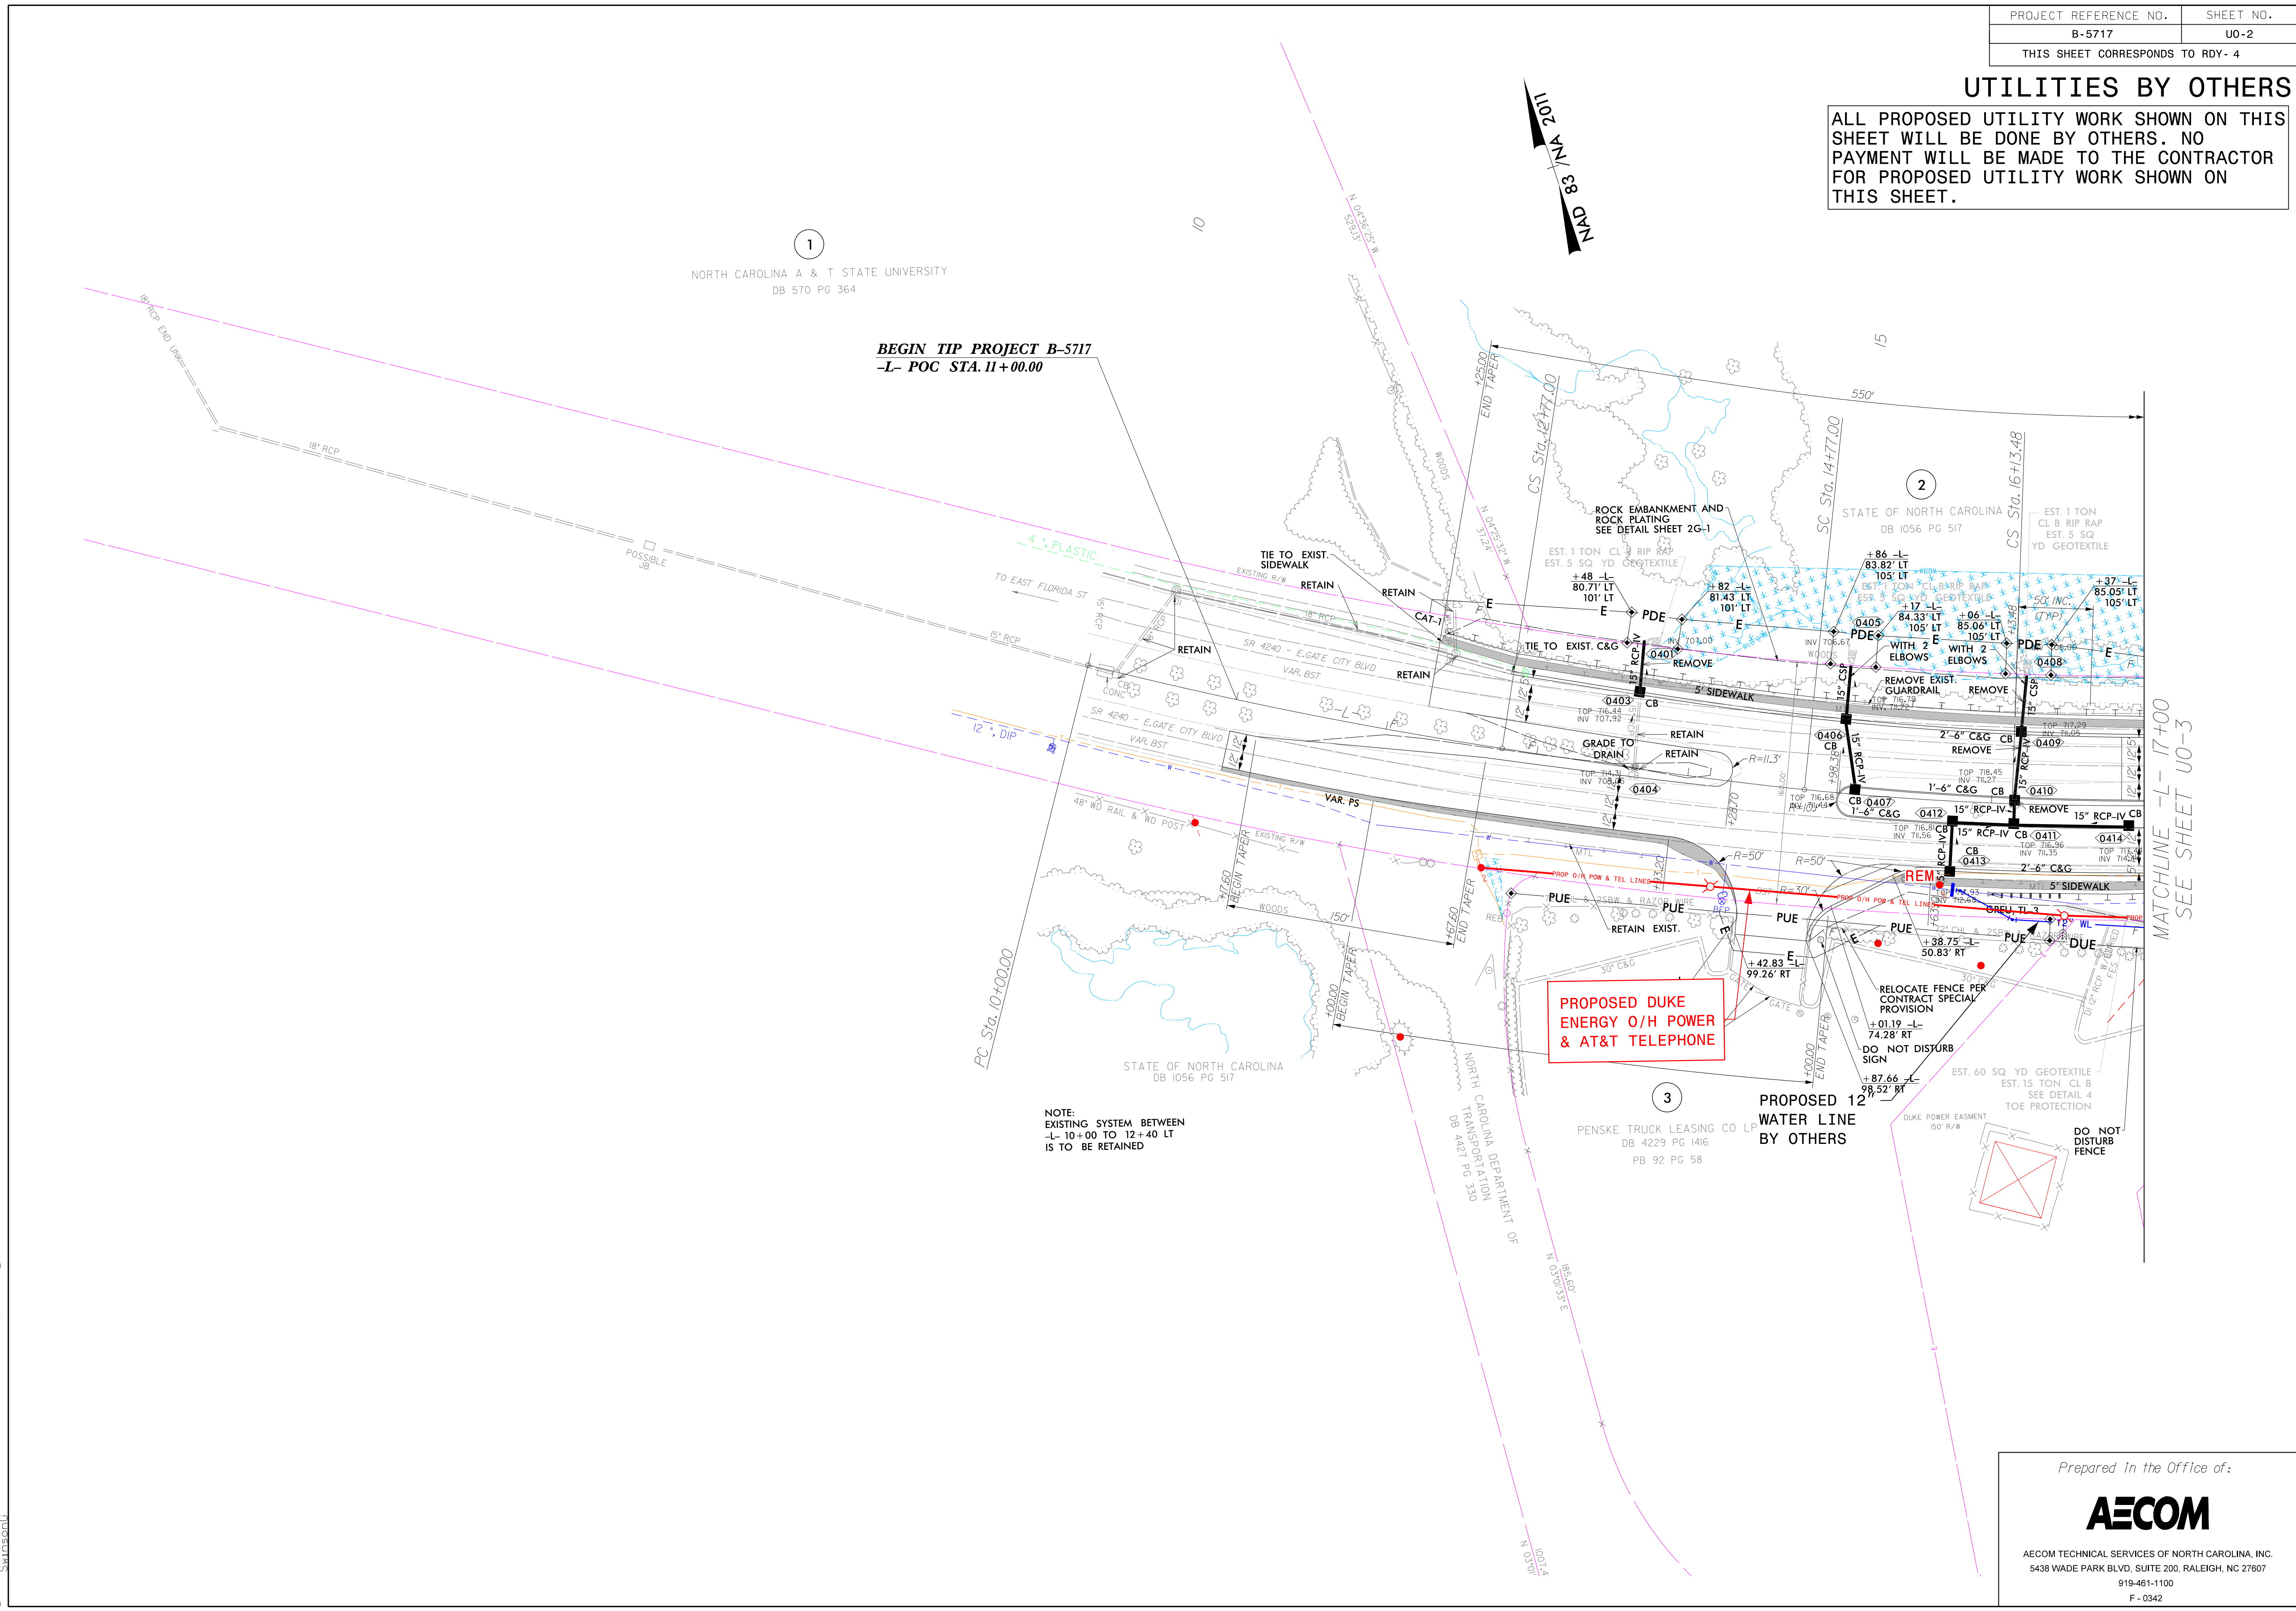

1

NORTH CAROLINA A & T STATE UNIVERSITY  
DB 570 PG 364

**BEGIN TIP PROJECT B-5717**  
-L- POC STA. 11+00.00

2

STATE OF NORTH CAROLINA  
DB 1056 PG 517

3

PENSKE TRUCK LEASING CO LP  
DB 4229 PG 1416  
PB 92 PG 58

NOTE:  
EXISTING SYSTEM BETWEEN  
-L- 10+00 TO 12+40 LT  
IS TO BE RETAINED

**PROPOSED DUKE  
ENERGY O/H POWER  
& AT&T TELEPHONE**

**PROPOSED 12  
WATER LINE  
BY OTHERS**

MATCHLINE -L- 17+00  
SEE SHEET U0-3

Prepared in the Office of:



AECOM TECHNICAL SERVICES OF NORTH CAROLINA, INC.  
5438 WADE PARK BLVD, SUITE 200, RALEIGH, NC 27607

919-461-1100  
F-0342

9:31:51 AM  
 s:\king\aec\proj\ms\_2020\0108389\B5717\_u0\_psh04.dgn  
 S:\msa\c