


UTILITIES BY OTHERS

ALL PROPOSED UTILITY WORK SHOWN ON THIS SHEET WILL BE DONE BY OTHERS. NO PAYMENT WILL BE MADE TO THE CONTRACTOR FOR PROPOSED UTILITY WORK SHOWN ON THIS SHEET.

MATCHLINE -L- 17+00
SEE SHEET U0-2

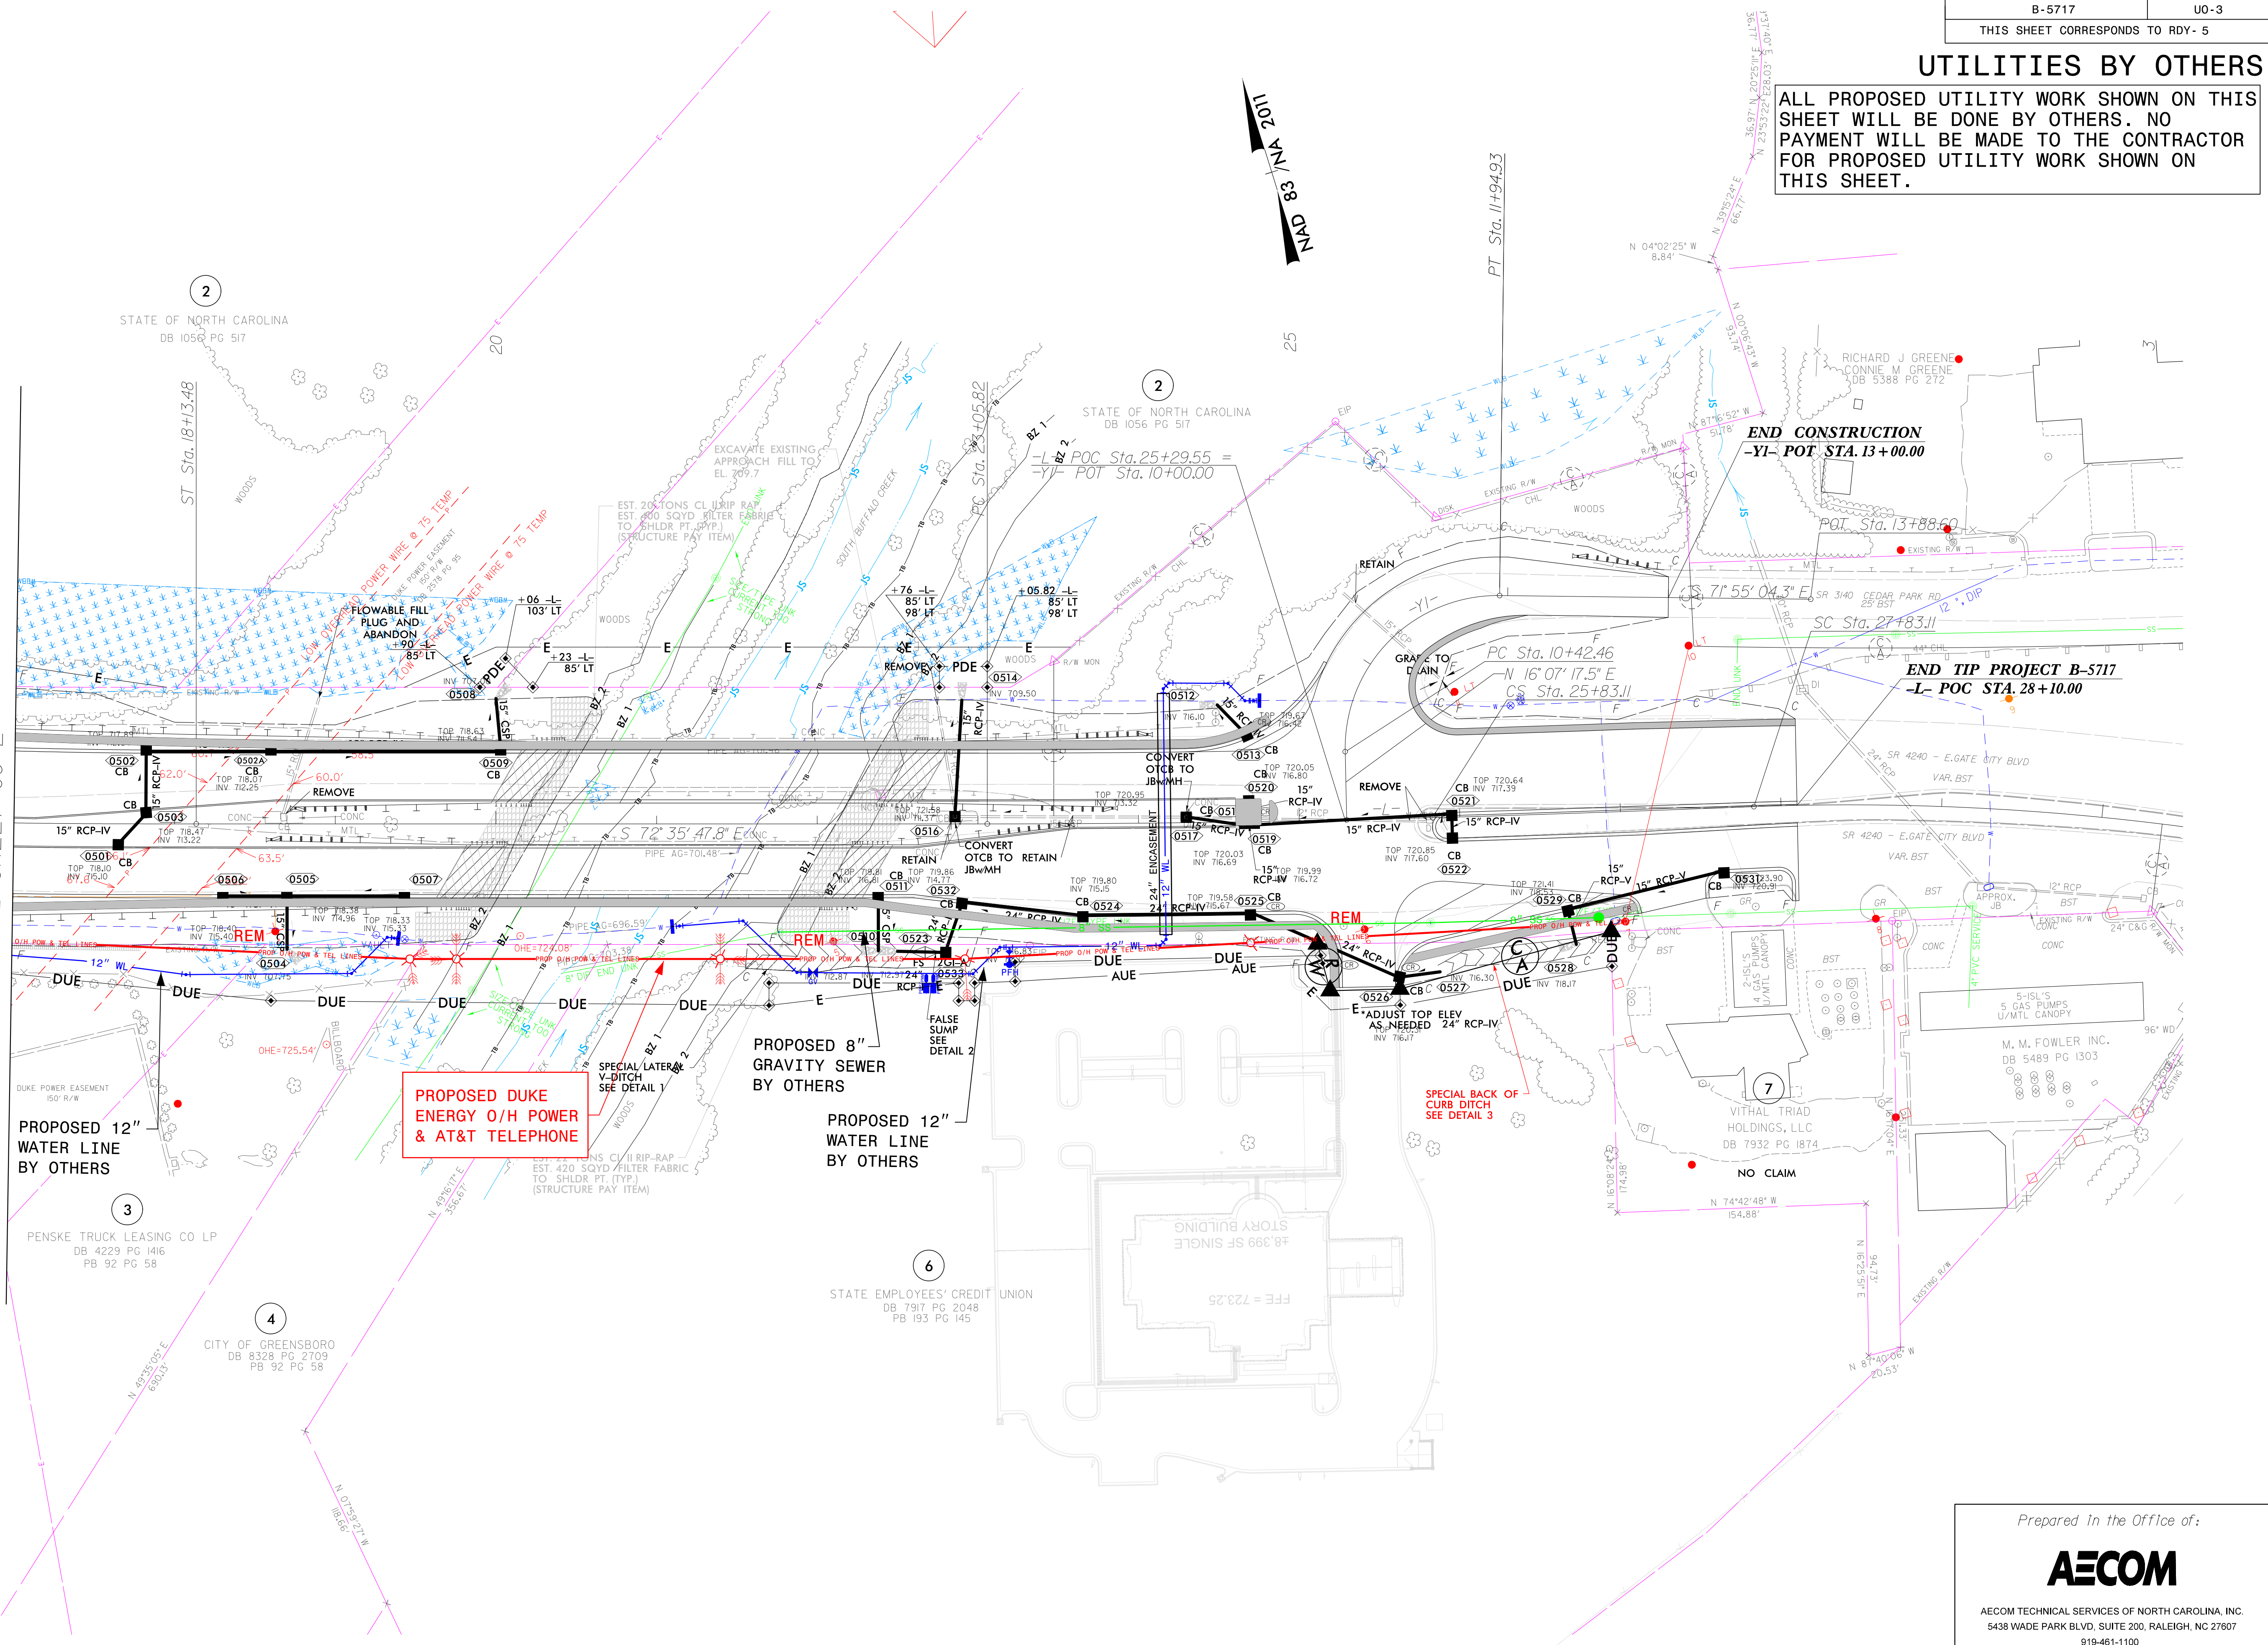

PROPOSED DUKE ENERGY O/H POWER & AT&T TELEPHONE

PROPOSED 8" GRAVITY SEWER BY OTHERS

PROPOSED 12" WATER LINE BY OTHERS

Prepared in the Office of:

AECOM

AECOM TECHNICAL SERVICES OF NORTH CAROLINA, INC.
5438 WADE PARK BLVD, SUITE 200, RALEIGH, NC 27607
919-461-1100
F-0342

9:50:47 AM 2020/01/08 3:38 PM B5717_u0_psh05.dgn