



6/23/16

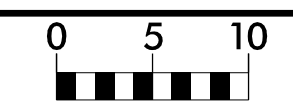

PROJ. REFERENCE NO.	SHEET NO.
B-5717	X-9

150 140 130 120 110 100 90 80 70 60 50 40 30 20 10 0 10 20 30 40 50 60 70 80 90 100 110 120 130 140 150

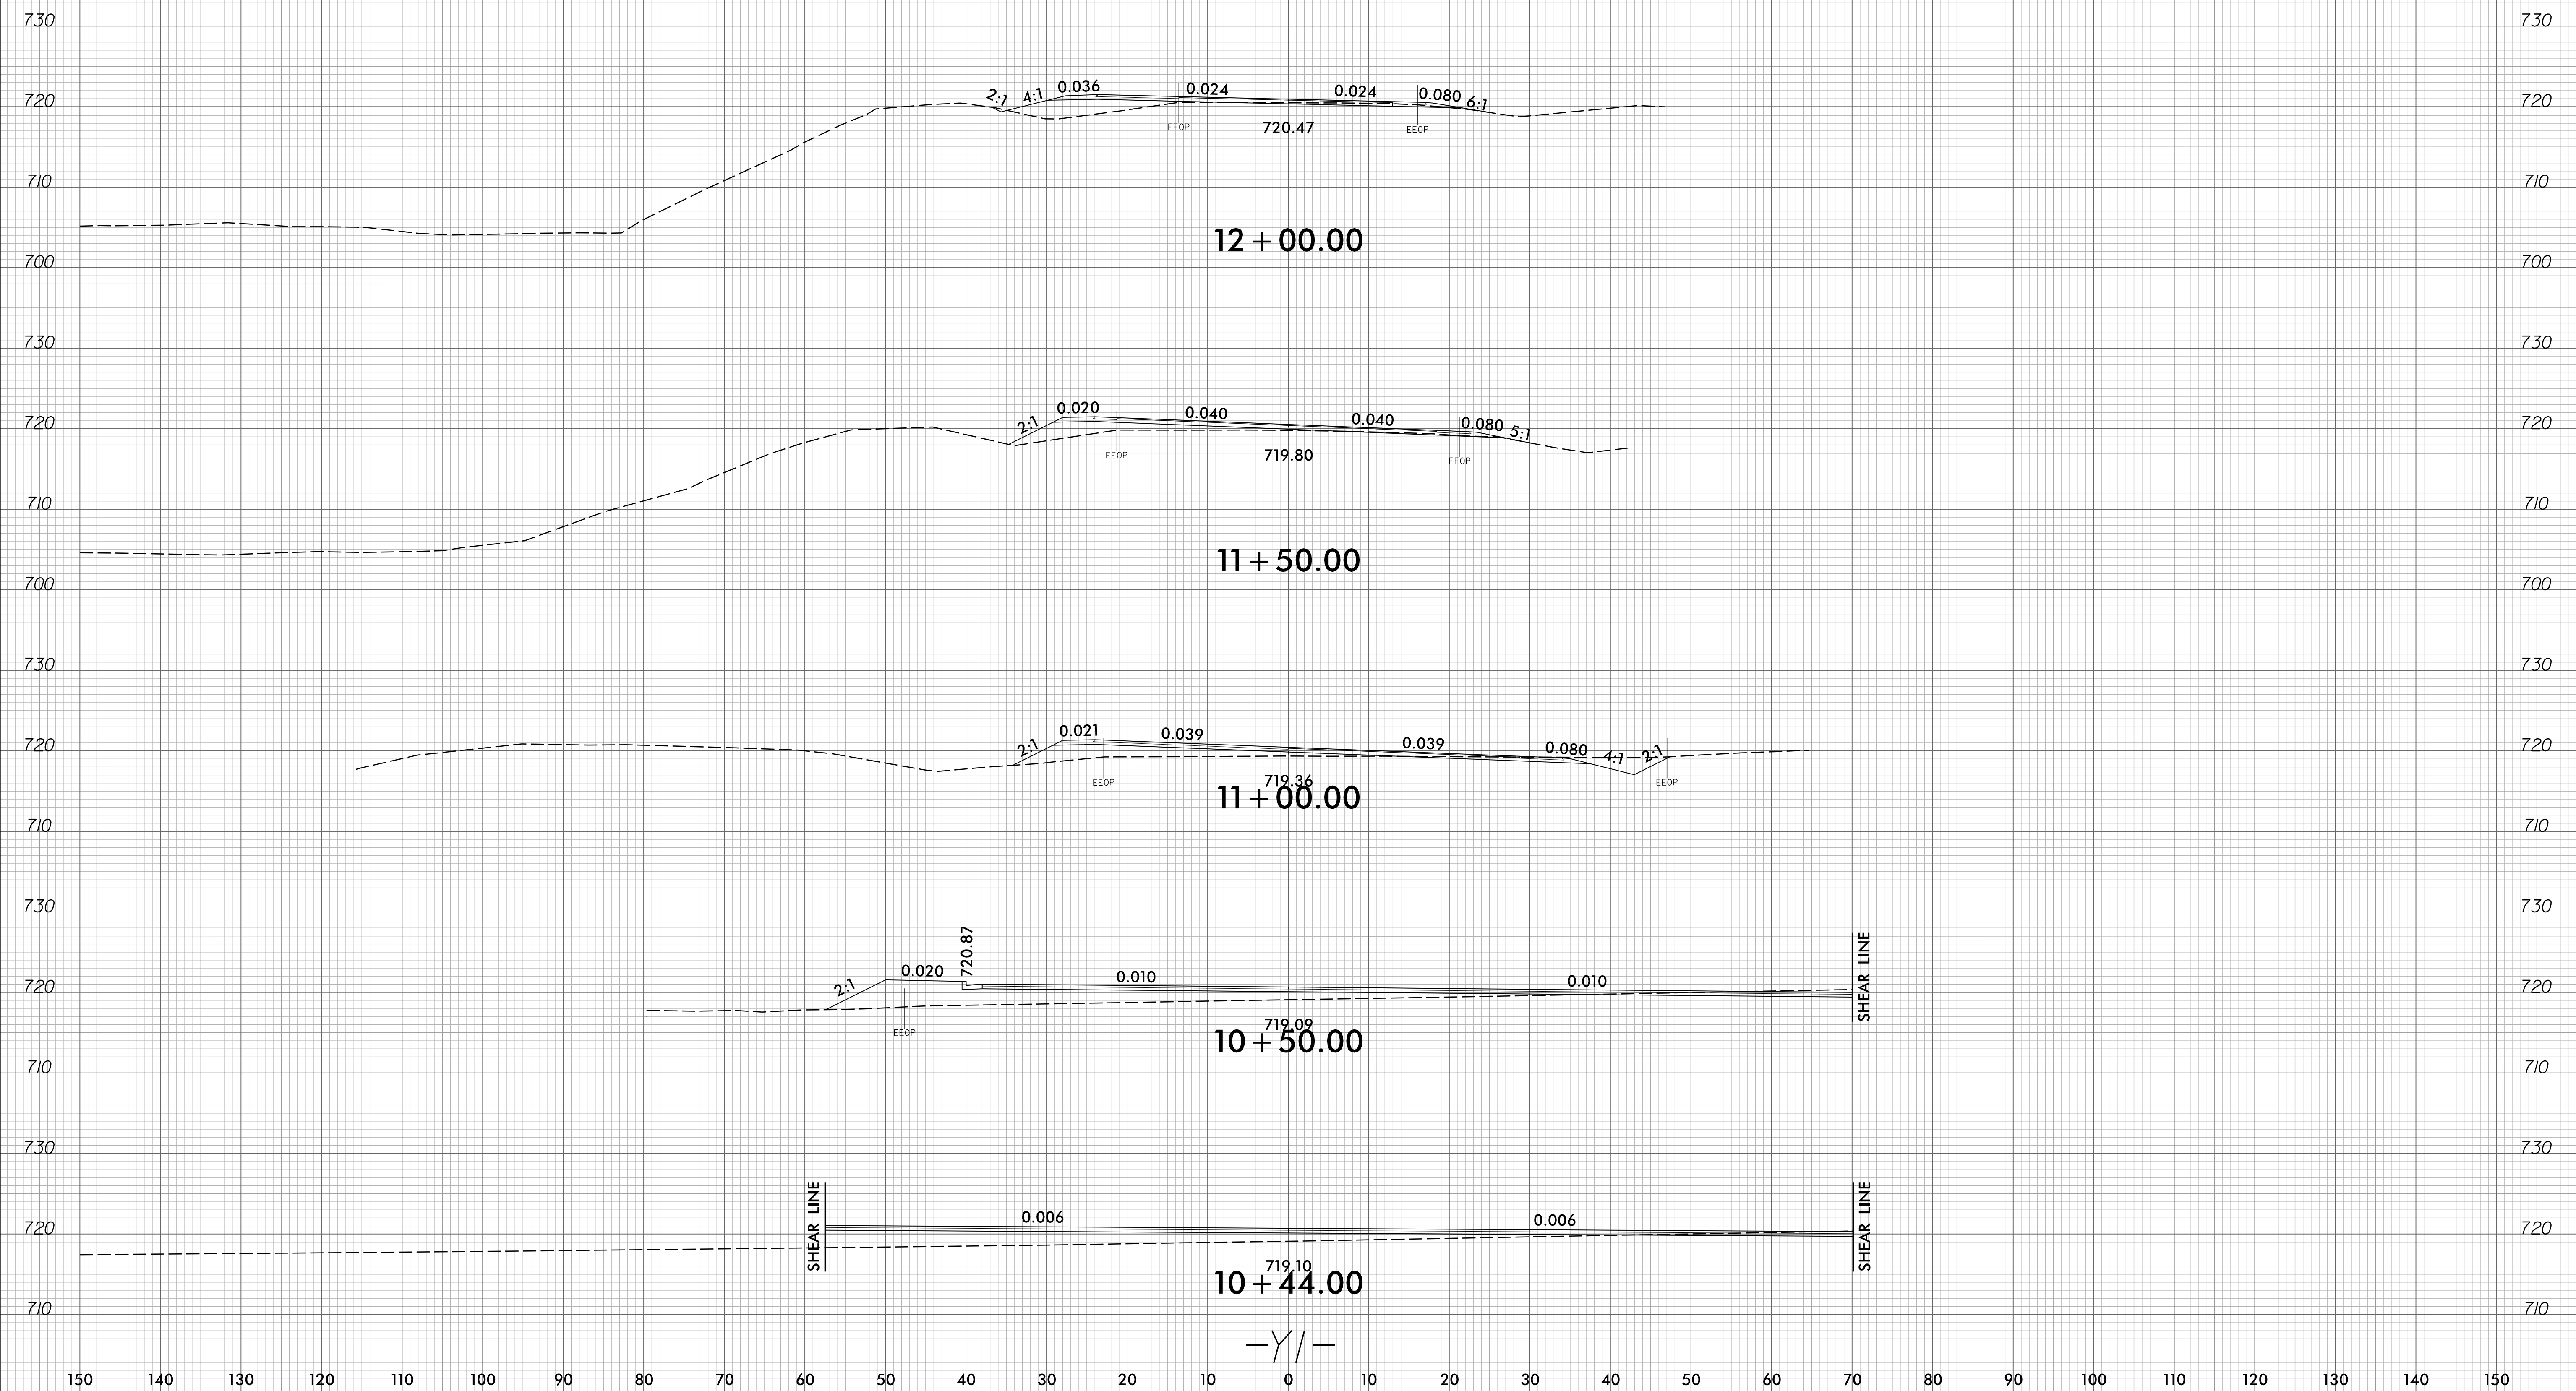

2/8/2022  
 P:\a\p\com-na-pw-ben-tj\p-com-a\ECOM\_DS21\_NA\_2020\Documents\60592827-NCDDT\_SMU\_B-5717\900-CAD\_GIS\910-CAD\70-NCDDT\_TIP\Roadway\CorridorModeling\B5717\_Rdy\_xpl\_Y1.dgn  
 T:\a\p\com-na-pw-ben-tj\p-com-a\ECOM\_DS21\_NA\_2020\Documents\60592827-NCDDT\_SMU\_B-5717\900-CAD\_GIS\910-CAD\70-NCDDT\_TIP\Roadway\CorridorModeling\B5717\_Rdy\_xpl\_Y1.dgn

-Y/-