


DATE: 3/31/2022  
TIME: 3:46:48 PM

USER: gant@acum.com  
DN: pva@acum.com, cn=gregory.r.colts, o=acum.com, ou=engineering, email=gregory.r.colts@acum.com

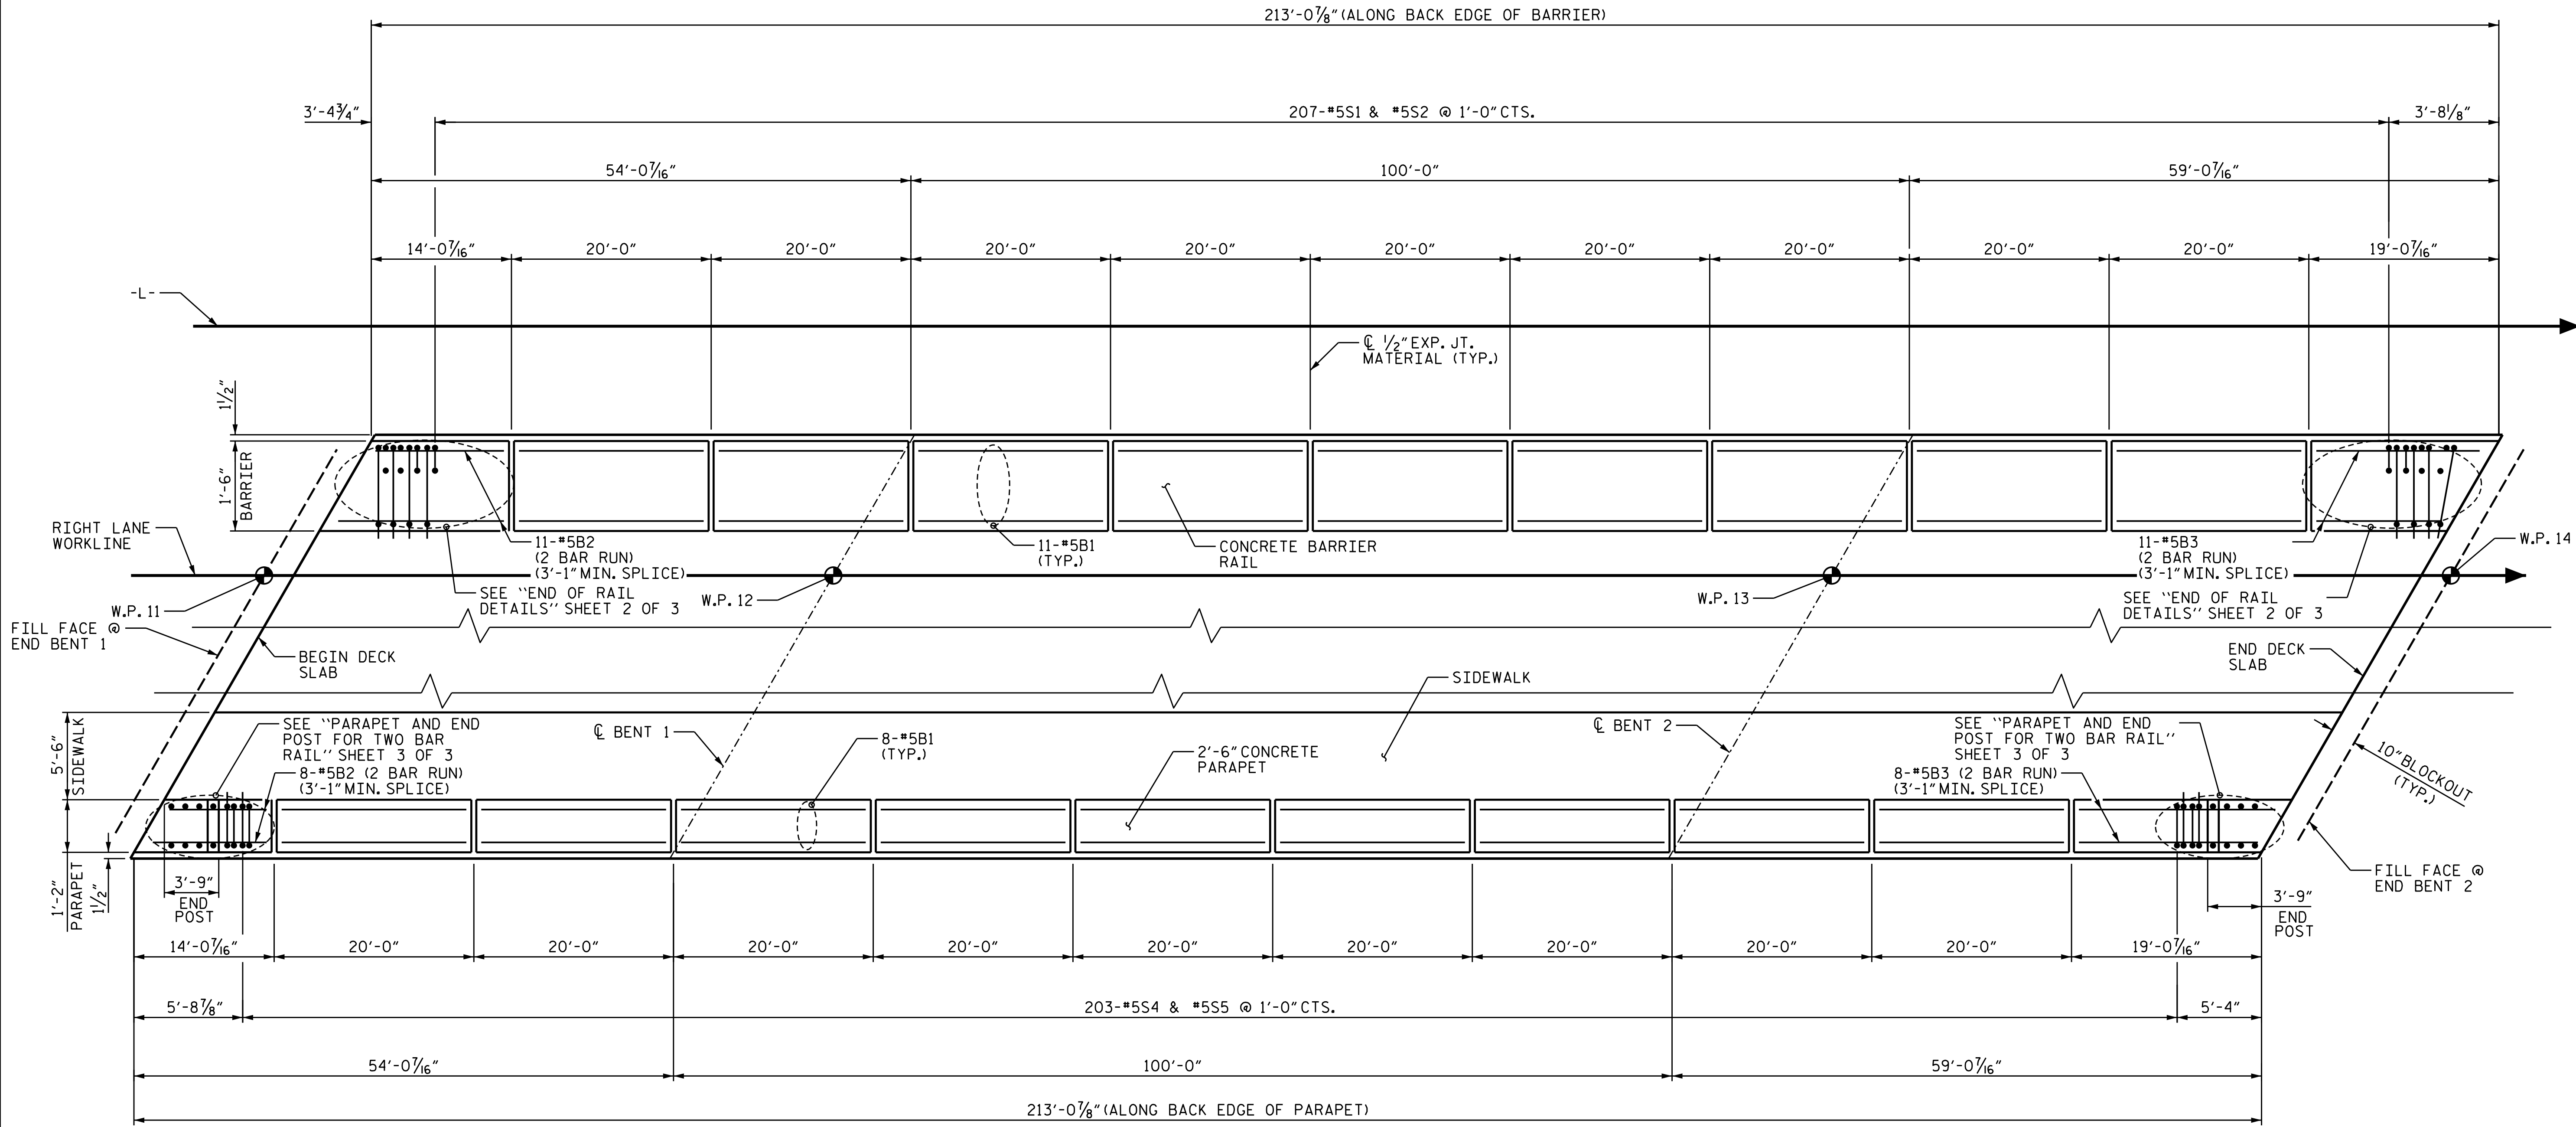

PLAN

PROJECT NO. B-5717  
GUILFORD COUNTY  
 STATION: 21+22.00 -L-

SHEET 1 OF 3

DRAWN BY : B.D. HODACK DATE : 05/2021  
 CHECKED BY : S. NATARAJAN DATE : 05/2021  
 DESIGNED BY : B.D. HODACK DATE : 05/2021  
 DESIGN CHECKED BY : S. NATARAJAN DATE : 05/2021

DOCUMENT NOT CONSIDERED  
FINAL UNLESS ALL  
SIGNATURES COMPLETED

**AECOM**  
AECOM TECHNICAL SERVICES OF NC, INC.  
 5438 WADE PARK BOULEVARD, SUITE 200  
 RALEIGH, NC 27607  
 (919) 854-6200 www.aecom.com  
 AECOM License No. F-0542

**PROFESSIONAL SEAL**  
 GREGORY R. COLTS  
 CIVIL ENGINEER  
 4/8/2022

STATE OF NORTH CAROLINA  
 DEPARTMENT OF TRANSPORTATION  
 RALEIGH

SUPERSTRUCTURE

**CONCRETE BARRIER RAIL AND PARAPET (RIGHT LANE)**

REVISIONS						SHEET NO.
NO.	BY:	DATE:	NO.	BY:	DATE:	SHEET NO.
1			3			TOTAL SHEETS
2			4			38