


DATE: 3/31/2022  
TIME: 3:02:24 PM


USER: gant@ncdot.gov  
DN: pva@ncdot.gov  
PROJECT: B-5717-000-CAD  
DRAWING: 60592827-NCDDT\_SMU\_B-5717-000-CAD  
DRAWING: 60592827-NCDDT\_SMU\_B-5717-000-CAD  
DRAWING: 60592827-NCDDT\_SMU\_B-5717-000-CAD

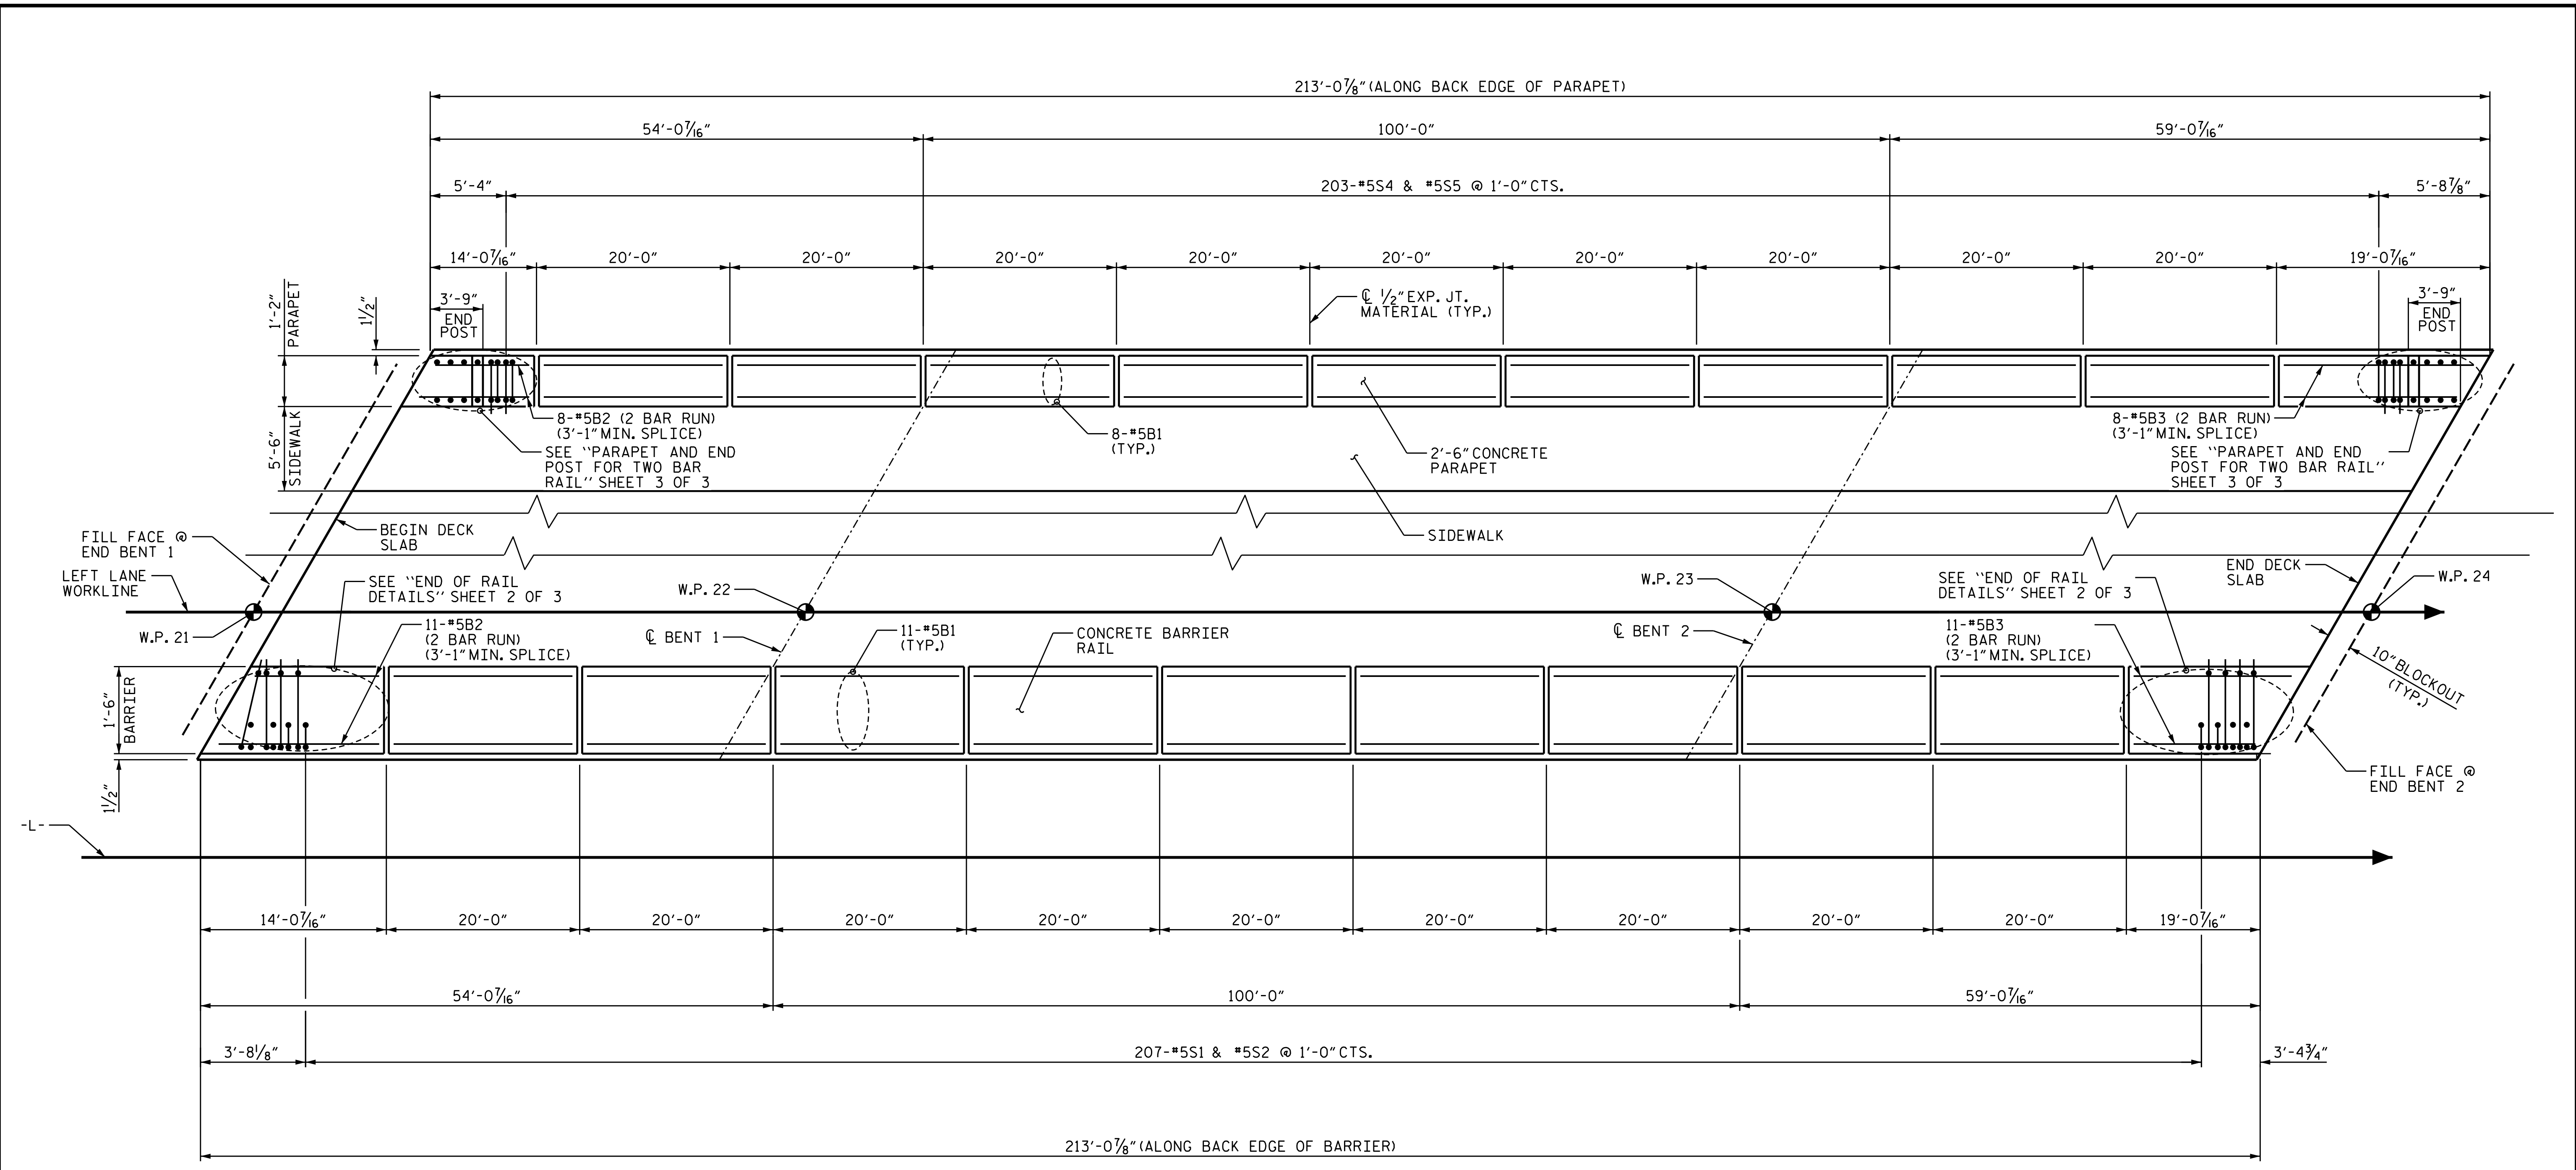

PLAN

PROJECT NO. B-5717  
GUILFORD COUNTY  
 STATION: 21+22.00 -L-

SHEET 1 OF 3

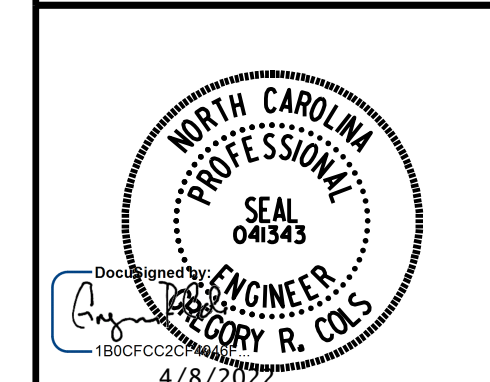

STATE OF NORTH CAROLINA  
 DEPARTMENT OF TRANSPORTATION  
 RALEIGH  
 SUPERSTRUCTURE  
 CONCRETE BARRIER  
 RAIL AND PARAPET  
 (LEFT LANE)

DRAWN BY : B.D. HODACK DATE : 05/2021  
 CHECKED BY : S. NATARAJAN DATE : 05/2021  
 DESIGNED BY : B.D. HODACK DATE : 05/2021  
 DESIGN CHECKED BY : S. NATARAJAN DATE : 05/2021

DOCUMENT NOT CONSIDERED  
 FINAL UNLESS ALL  
 SIGNATURES COMPLETED

| REVISIONS |     |       |     |     |       | SHEET NO.    |
|-----------|-----|-------|-----|-----|-------|--------------|
| NO.       | BY: | DATE: | NO. | BY: | DATE: | S2-17        |
| 1         |     |       | 3   |     |       | TOTAL SHEETS |
| 2         |     |       | 4   |     |       | 38           |