

**This electronic collection of documents is provided
for the convenience of the user
and is Not a Certified Document –**

**The documents contained herein were originally issued
and sealed by the individuals whose names and license
numbers appear on each page, on the dates appearing
with their signature on that page.**

**This file or an individual page
shall not be considered a certified document.**

09/08/09

9:24:25 AM
C:\pwworking\aecom\ds21\nc_2020\d0108389\B5717_uo_tsh.dgn
Swinson

TIP PROJECT: B-5717

CONTRACT:

STATE OF NORTH CAROLINA
DIVISION OF HIGHWAYS


**UTILITIES BY OTHERS PLANS
GUILFORD COUNTY**

**LOCATION: BRIDGES 109 AND 121 ON SR 4240 (E. GATE CITY BLVD)
OVER SOUTH BUFFALO CREEK**

TYPE OF WORK: UTILITIES BY OTHERS RELOCATIONS



T.I.P. NO.	SHEET NO.
B-5717	UO-1

NOTE:
ALL UTILITY WORK SHOWN ON THIS SHEET WILL BE DONE BY OTHERS.
NO PAYMENT WILL BE MADE TO THE CONTRACTOR FOR UTILITY WORK SHOWN ON THIS SHEET.

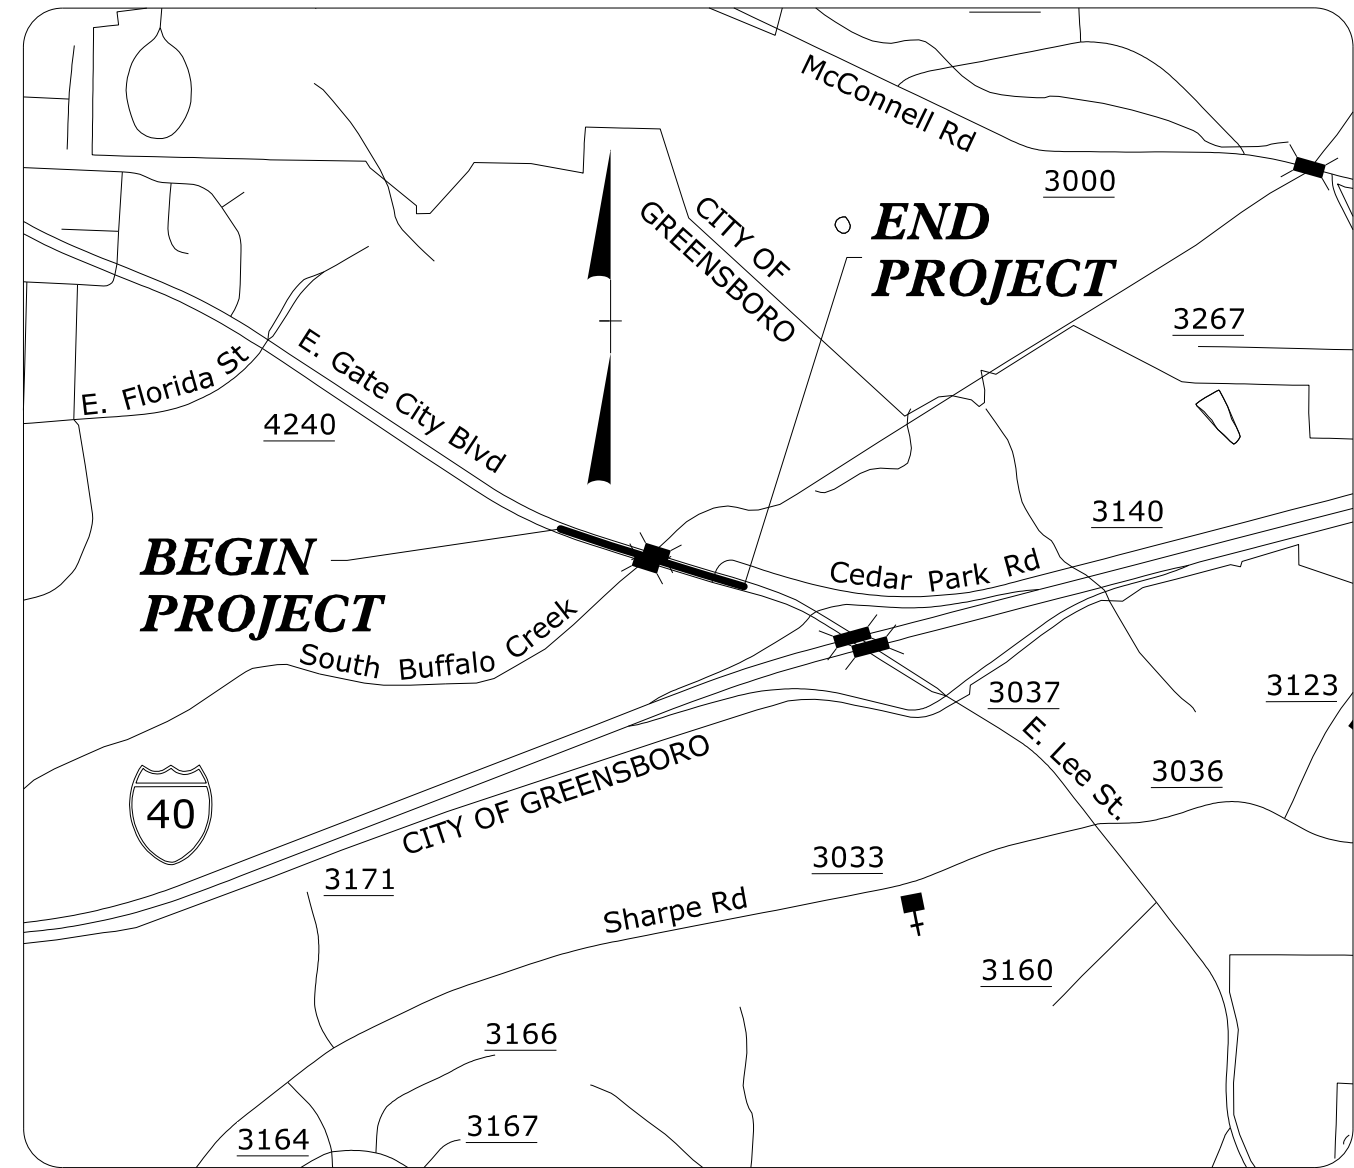

VICINITY MAP


NOT TO SCALE

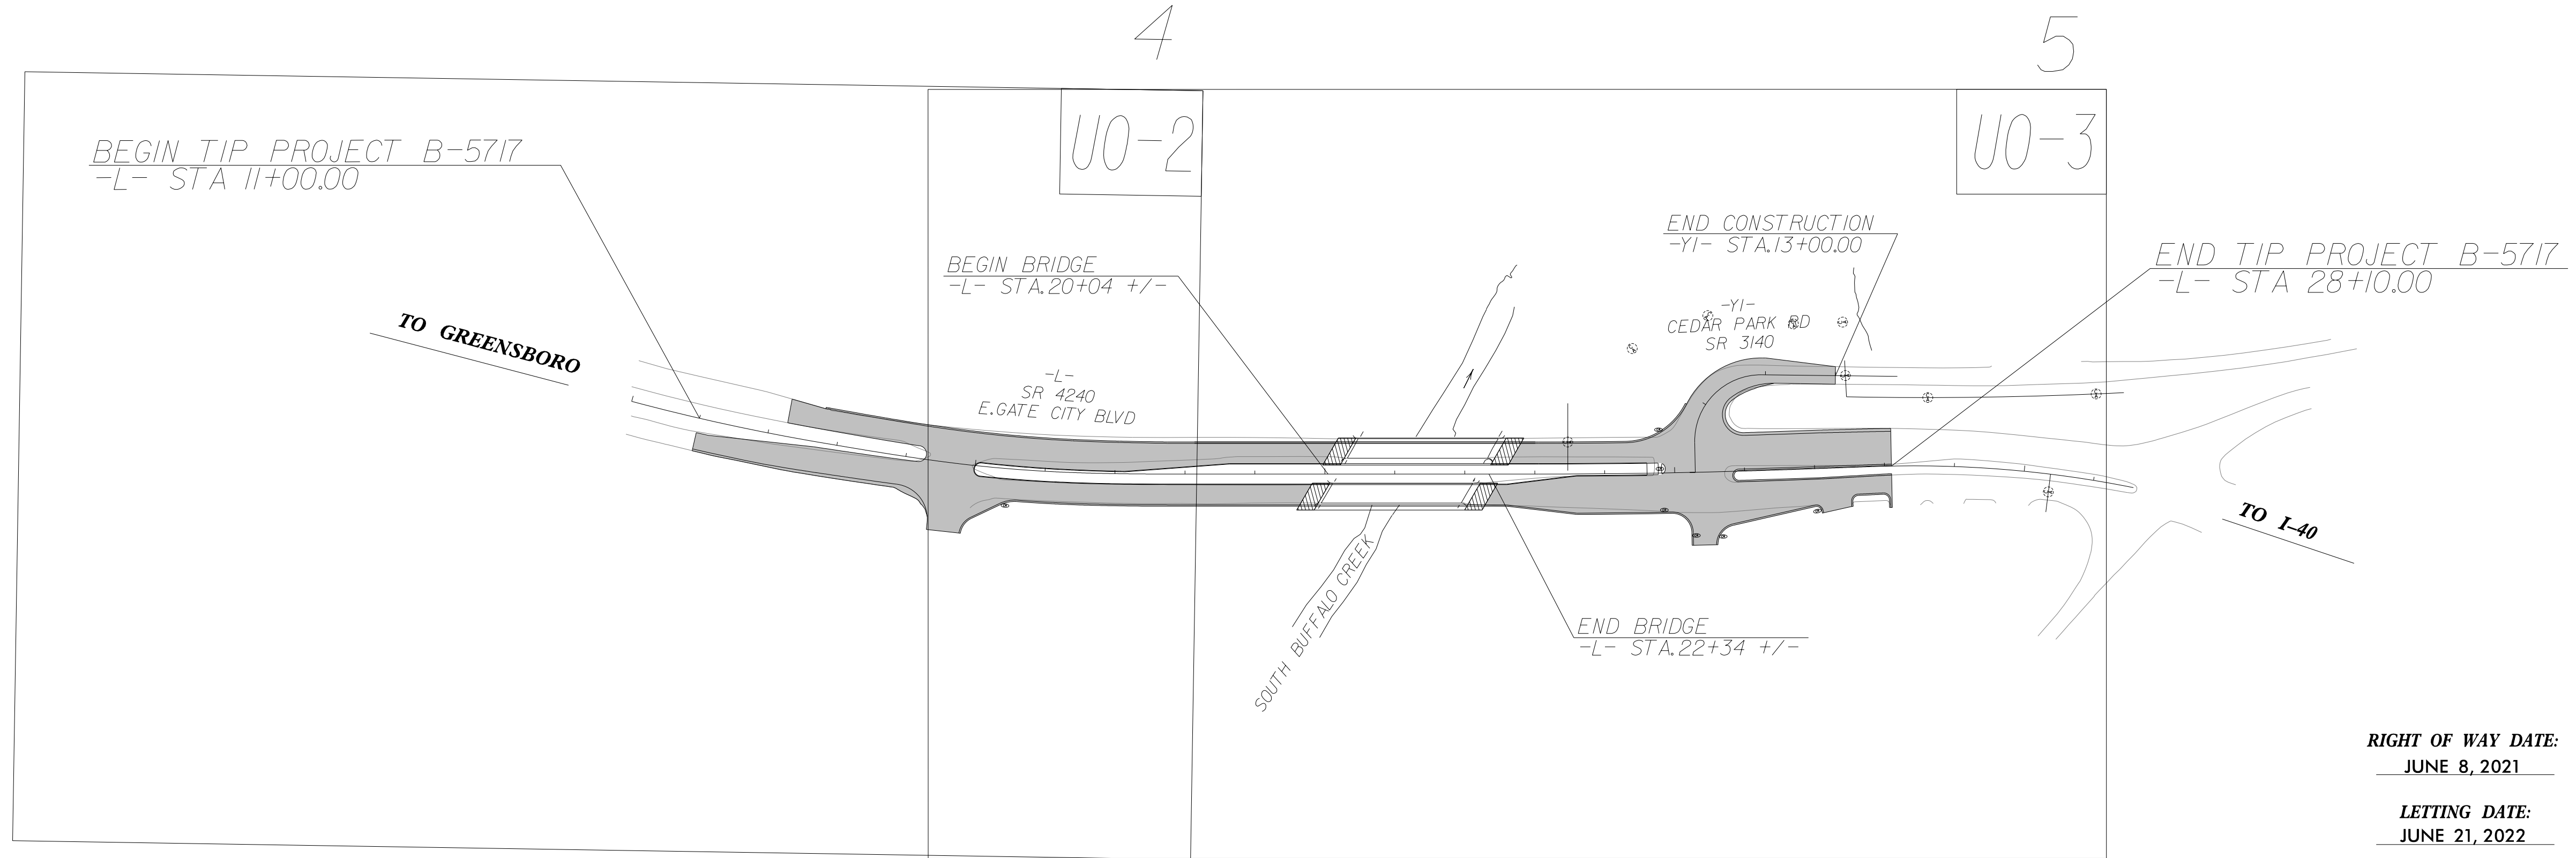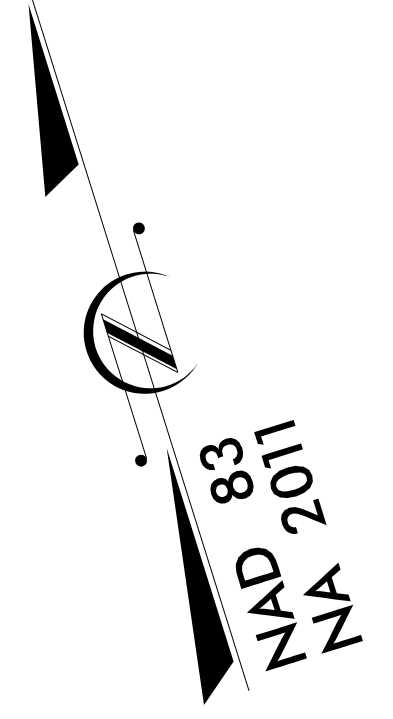

RIGHT OF WAY DATE:
JUNE 8, 2021

LETTING DATE:
JUNE 21, 2022

GRAPHIC SCALES

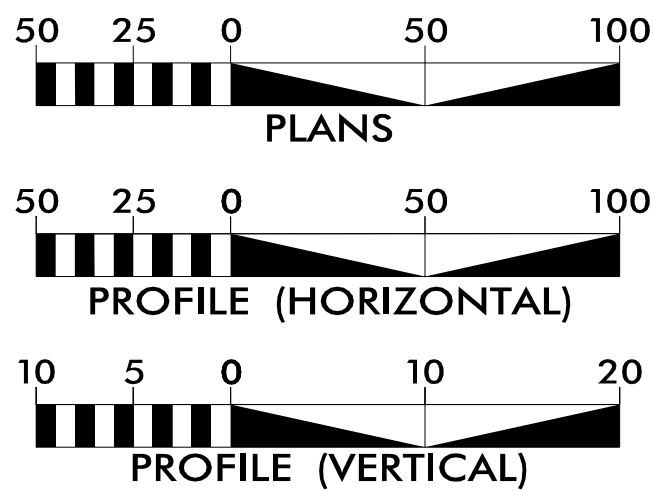

INDEX OF SHEETS

SHEET NO.:	DESCRIPTION:
UO-1	TITLE SHEET
UO-2 THRU UO-3	UBO PLAN SHEETS

UTILITY OWNERS WITH CONFLICTS


- (A) POWER - DUKE ENERGY
- (B) TELECOM - AT&T
- (C)

PREPARED IN THE OFFICE OF:

AECOM

AECOM TECHNICAL SERVICES OF NORTH CAROLINA, INC.
5438 WADE PARK BLVD, SUITE 200, RALEIGH, NC 27607
919-461-1100
F - 0342

Meme Buscemi, PE **UTILITY PROJECT MANAGER**
 Gary Swinson **PROJECT UTILITY COORDINATOR**

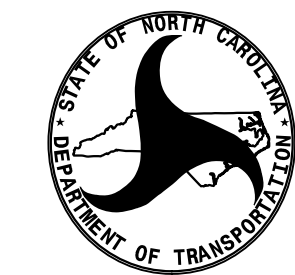


**DIVISION OF HIGHWAYS
UTILITIES UNIT**
 1555 MAIL SERVICES CENTER
 RALEIGH, NC 27699-1555
 PHONE (919) 707-6690
 FAX (919) 250-4151

Ali Kouchehi, PE **UTILITIES REGIONAL ENGINEER**
 Jon Loughry **UTILITIES ENGINEER**
 Dayton Martin **UTILITIES AREA COORDINATOR**
 Jon Gaillard **UTILITIES COORDINATOR**

UTILITIES BY OTHERS

ALL PROPOSED UTILITY WORK SHOWN ON THIS SHEET WILL BE DONE BY OTHERS. NO PAYMENT WILL BE MADE TO THE CONTRACTOR FOR PROPOSED UTILITY WORK SHOWN ON THIS SHEET.

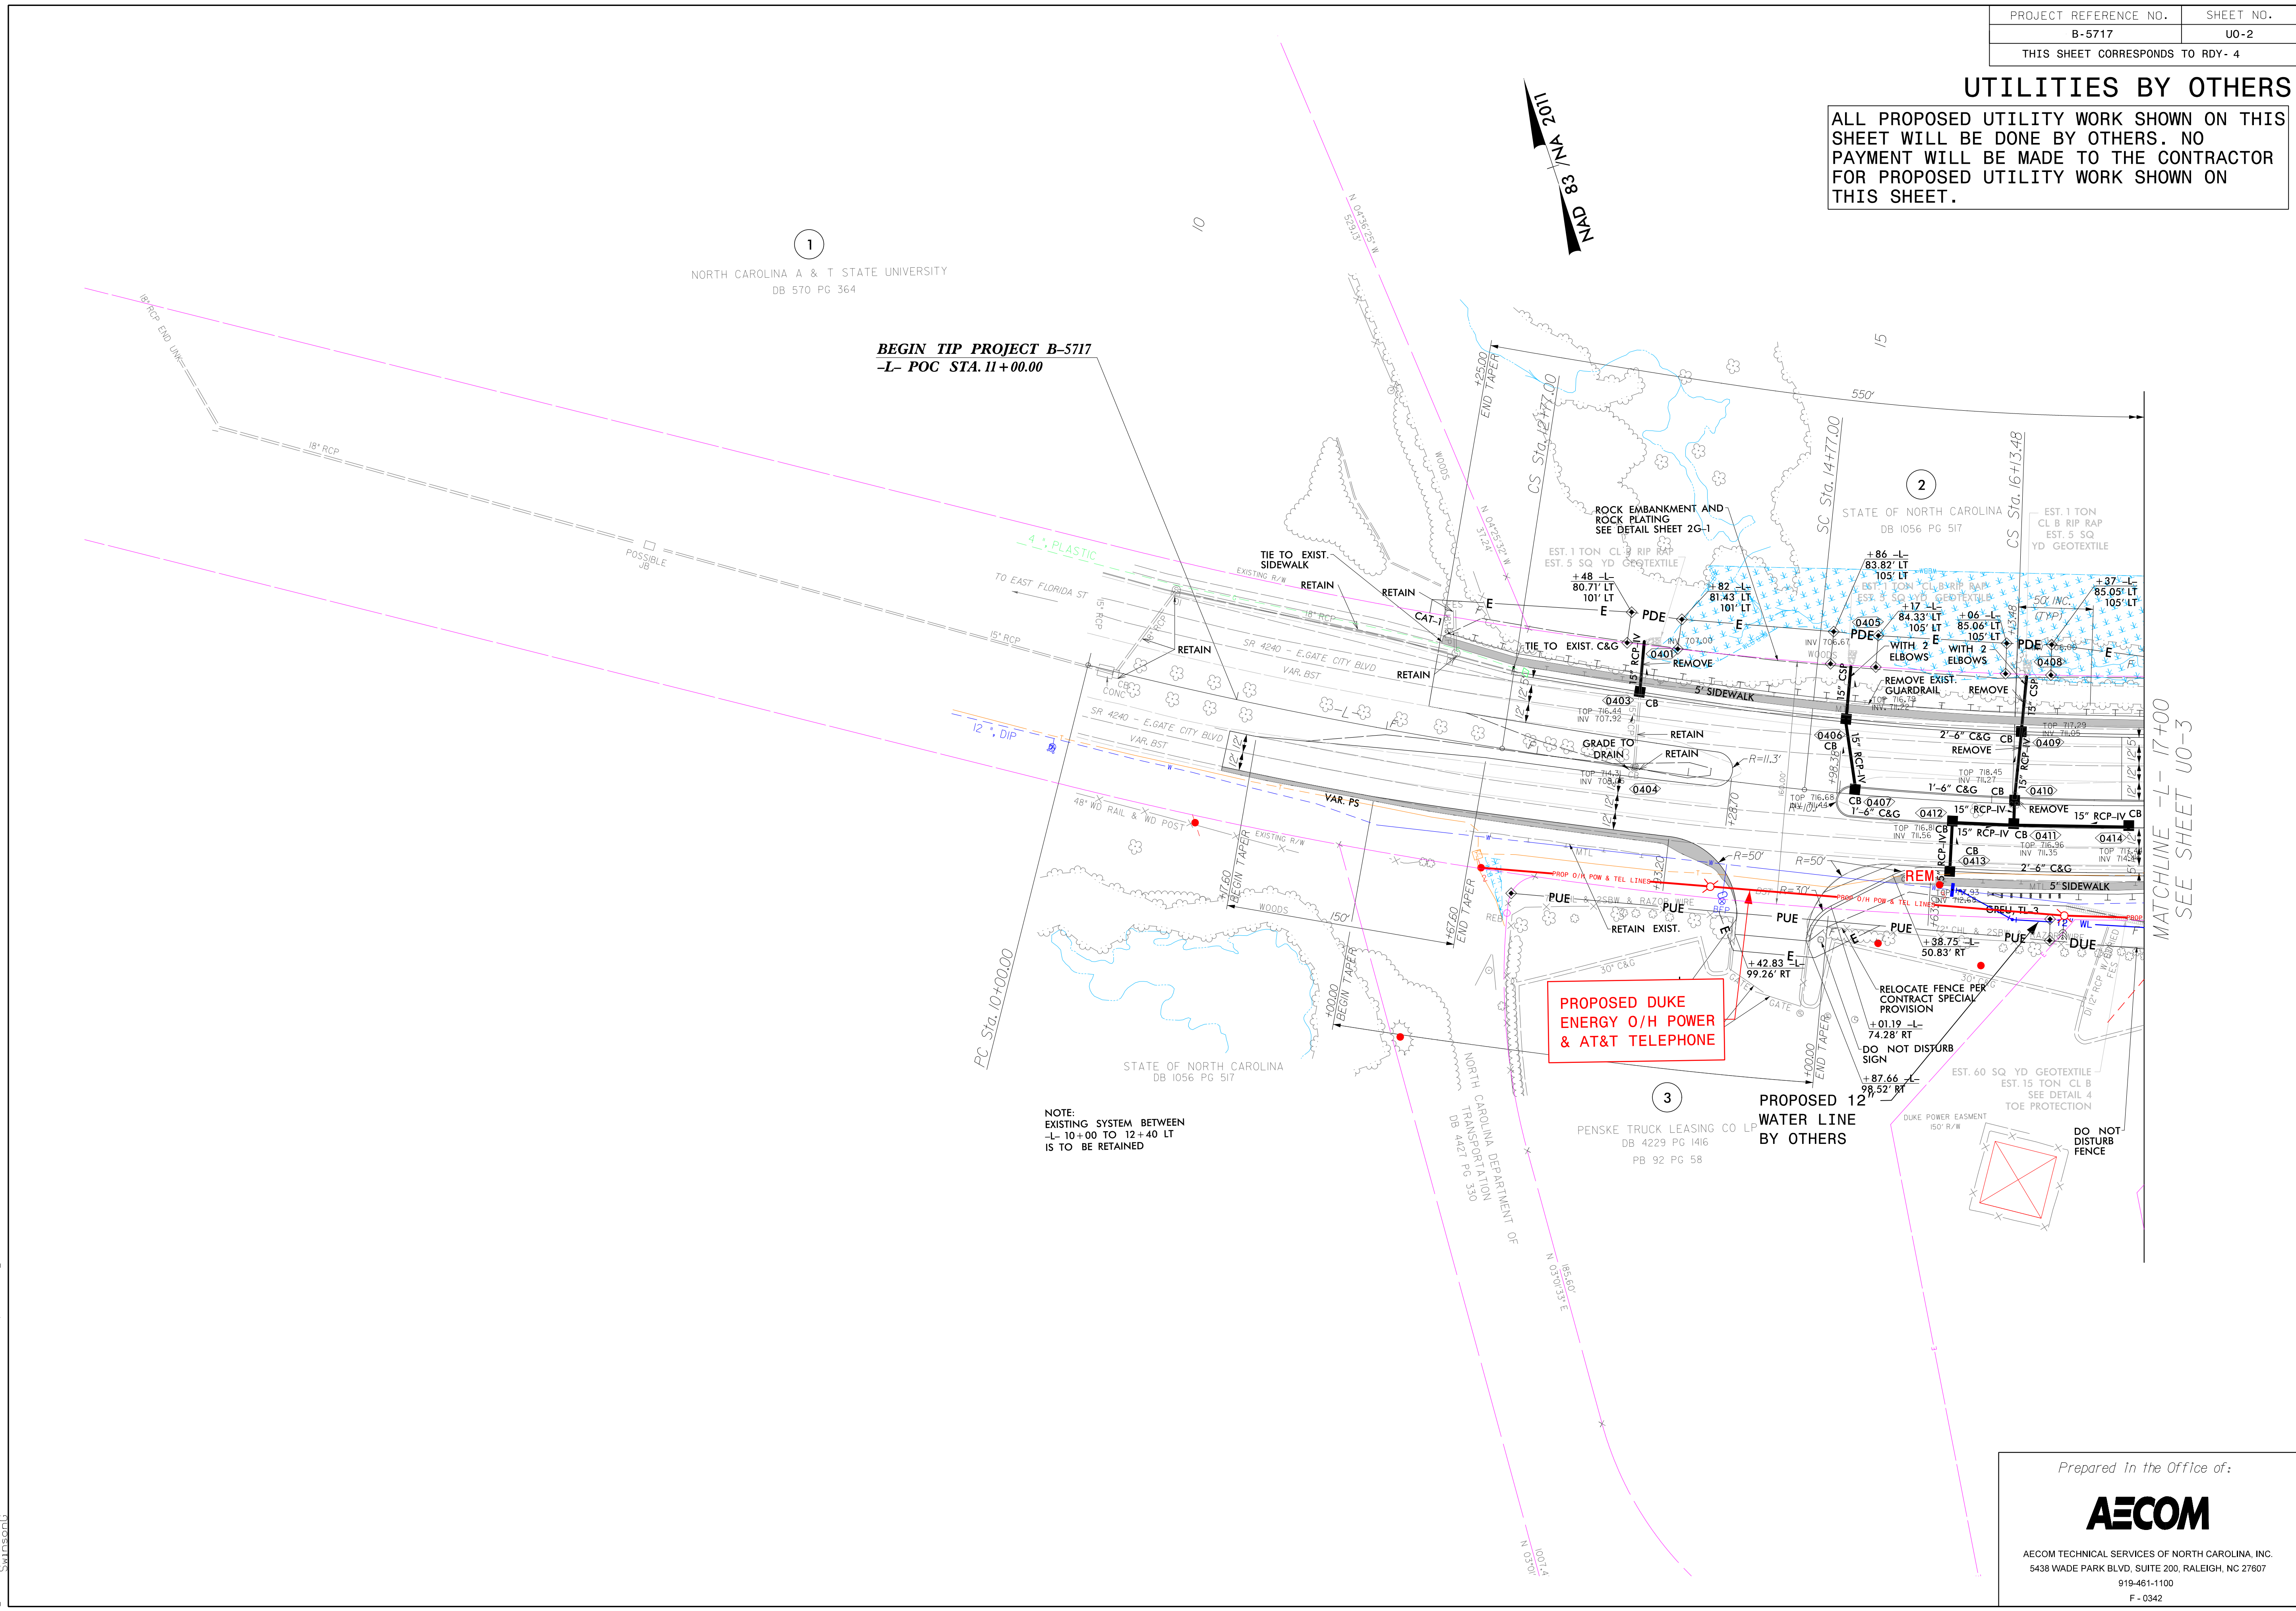

1

NORTH CAROLINA A & T STATE UNIVERSITY
DB 570 PG 364

BEGIN TIP PROJECT B-5717
-L- POC STA. 11+00.00

2

STATE OF NORTH CAROLINA
DB 1056 PG 517

3

PENSKE TRUCK LEASING CO LP
DB 4229 PG 1416
PB 92 PG 58

NOTE:
EXISTING SYSTEM BETWEEN
-L- 10+00 TO 12+40 LT
IS TO BE RETAINED

**PROPOSED DUKE
ENERGY O/H POWER
& AT&T TELEPHONE**

PROPOSED 12\"/>

MATCHLINE -L- 17+00
SEE SHEET U0-3

Prepared in the Office of:




AECOM TECHNICAL SERVICES OF NORTH CAROLINA, INC.
5438 WADE PARK BLVD, SUITE 200, RALEIGH, NC 27607
919-461-1100

9:31:31 AM
 s:\king\aec\proj\ms_2020\10108389\B5717_u0_psh04.dgn
 S:\msa\c

UTILITIES BY OTHERS

ALL PROPOSED UTILITY WORK SHOWN ON THIS SHEET WILL BE DONE BY OTHERS. NO PAYMENT WILL BE MADE TO THE CONTRACTOR FOR PROPOSED UTILITY WORK SHOWN ON THIS SHEET.

MATCHLINE -L- 17+00
SEE SHEET U0-2

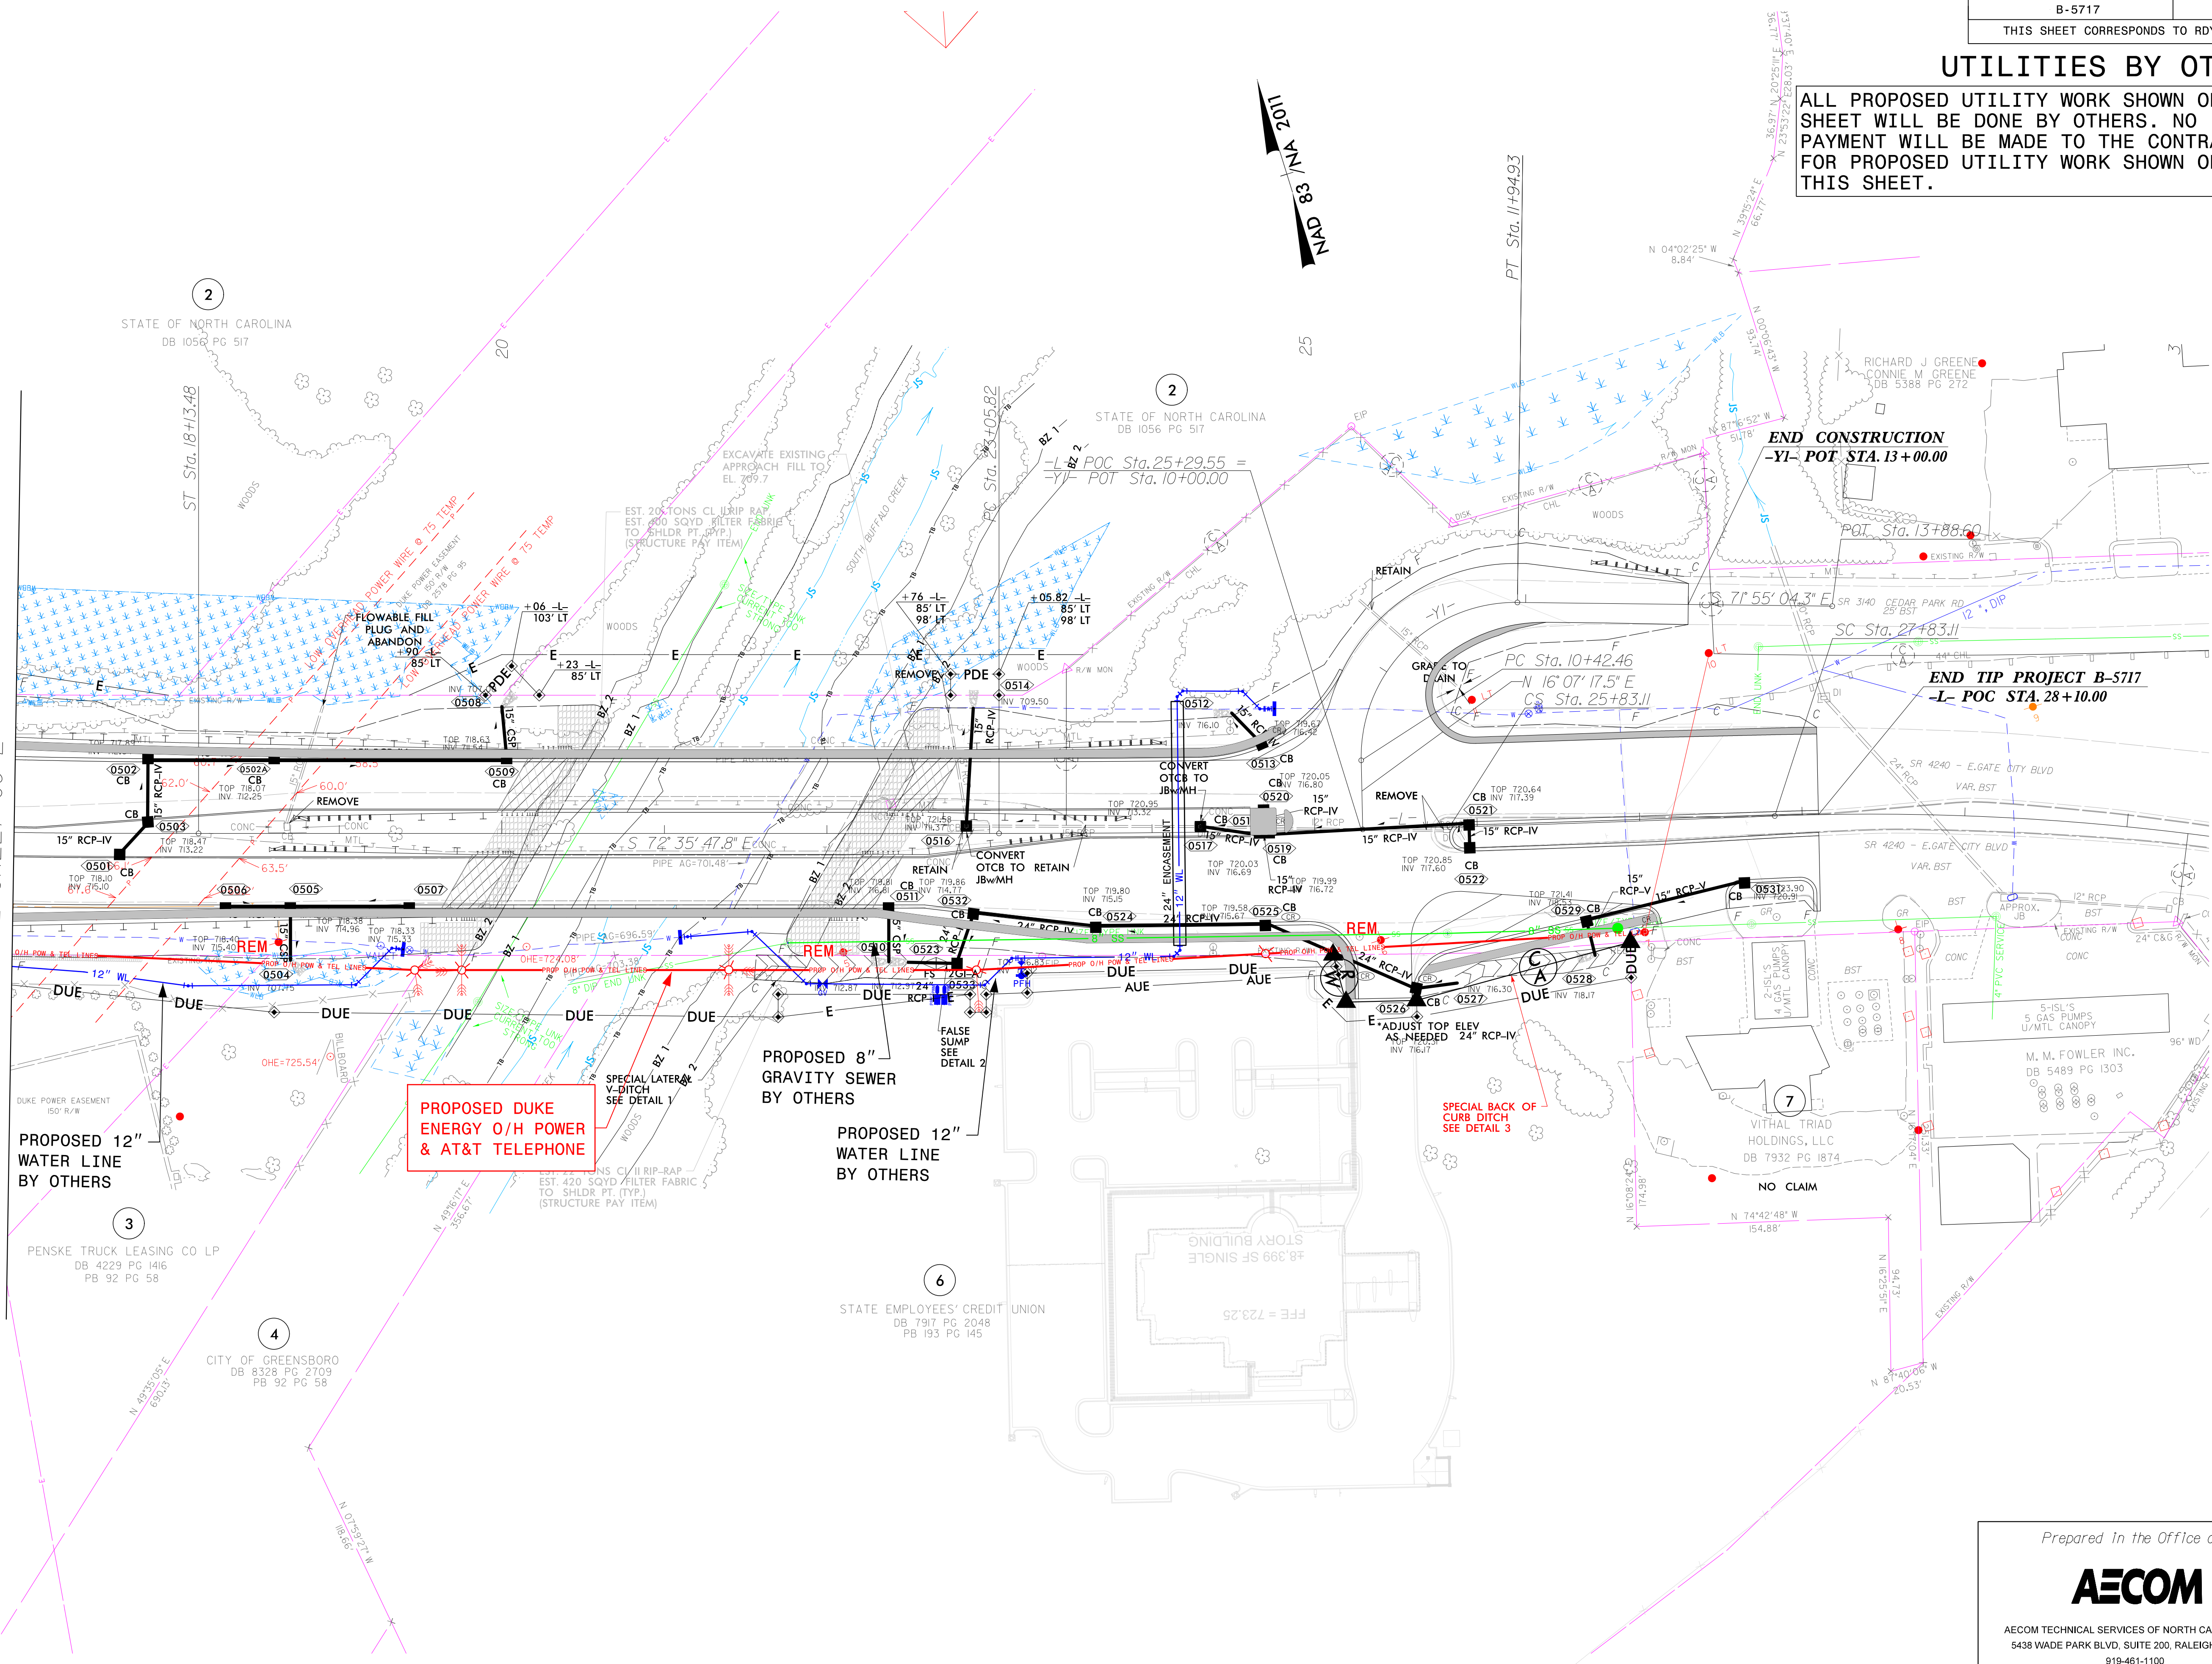

PROPOSED DUKE ENERGY O/H POWER & AT&T TELEPHONE

PROPOSED 8" GRAVITY SEWER BY OTHERS

PROPOSED 12" WATER LINE BY OTHERS

PROPOSED 12" WATER LINE BY OTHERS

Prepared in the Office of:



AECOM TECHNICAL SERVICES OF NORTH CAROLINA, INC.
5438 WADE PARK BLVD, SUITE 200, RALEIGH, NC 27607
919-461-1100
F-0342

9:50:47 AM 2020/01/08 3:38 PM B5717_u0_psh05.dgn