


- NOTES:**
1. USE THIS DRAWING IN CONJUNCTION WITH RSD 1101.02 SHEET 4 OF 14.
 2. SEE SHEET TMP-1D FOR "ROAD NARROWS" SIGN PLACEMENT.
 3. USE SKINNY DRUMS THROUGH WORK AREA.

APPROVED: *Jacob Duke*
 DATE: 4/26/2022
 SEAL

SEAL
 NORTH CAROLINA
 PROFESSIONAL
 ENGINEER
 043777
 JACOB H. DUKE

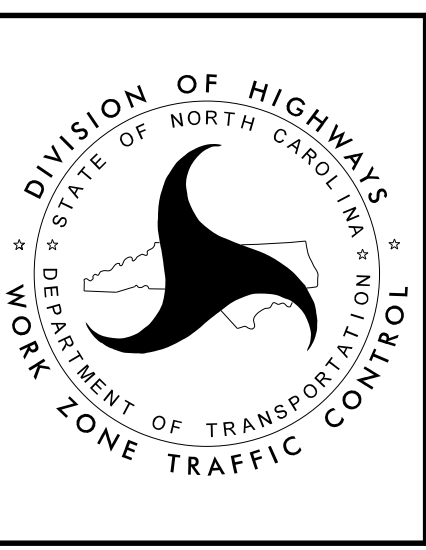

**I40 WB STRUCTURE 170172
 INSIDE LANE
 CLOSURE DETAILS**

4/21/2022
 I5915B.TC.TMP_I40_WB_STRUCTURE_172_INSIDE_LANE_CLOSURE_DETAILS.dgn
 User: jdebone

**DOCUMENT NOT CONSIDERED FINAL
 UNLESS ALL SIGNATURES COMPLETED**