



①
 PLACE PCMS
 1 MILE BEFORE
 EXIT RAMP TO
 REST AREA

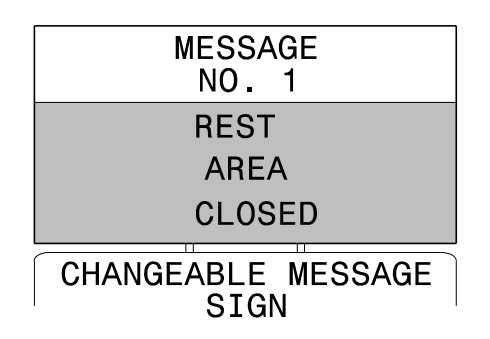

①

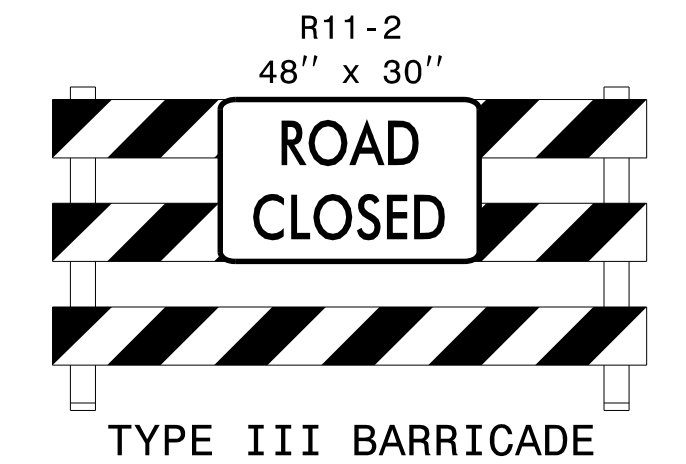


②

NOTES:


1. TRAFFIC CONTROL DEVICES SHALL BE INSTALLED PER ENGINEER'S INSTRUCTIONS.
2. USE THIS DRAWING IN CONJUNCTION WITH TMP-13.

4/21/2022
 I5915B_TC_TMP_140_EB_REST_AREA_CLOSURE.dgn
 User: jdebbono


APPROVED: 
DocuSigned by: Jacob H. Duke 2953930304E94D9

DATE: 4/26/2022

SEAL

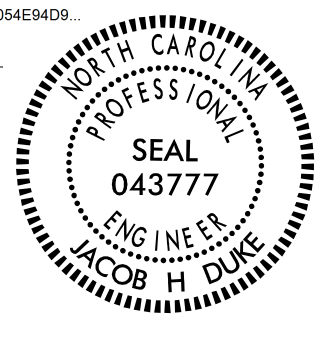

**DOCUMENT NOT CONSIDERED FINAL
 UNLESS ALL SIGNATURES COMPLETED**

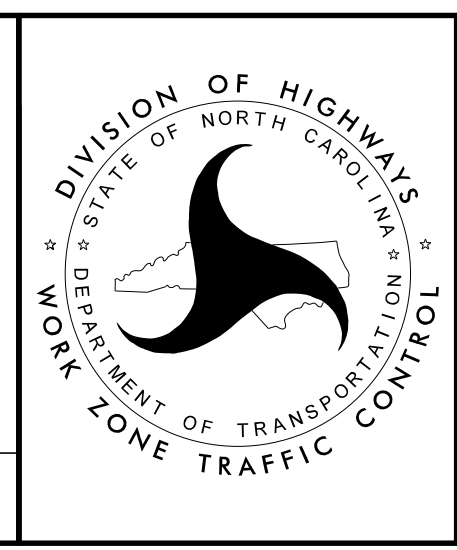

**I40 EB
 REST AREA
 CLOSURE**