
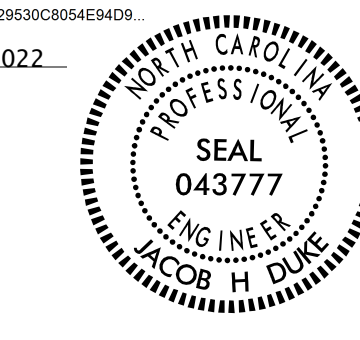



- NOTES:**
1. USE THIS DRAWING IN CONJUNCTION WITH RSD 1101.02 SHEET 4 OF 14
 2. USE SKINNY DRUMS THROUGH WORK AREA.
 3. SEE SHEET TMP-1D FOR "ROAD NARROWS" SIGN PLACEMENT.

APPROVED: 
 DATE: 4/26/2022

SEAL



**DOCUMENT NOT CONSIDERED FINAL
 UNLESS ALL SIGNATURES COMPLETED**

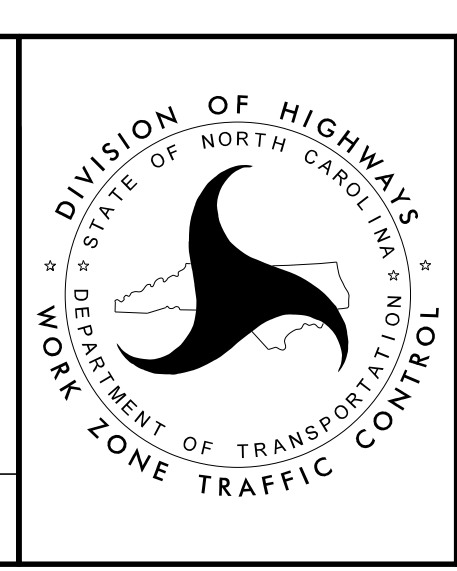

**I40 WB STRUCTURE 480007
 OUTSIDE LANE
 CLOSURE DETAILS**

4/21/2022 15915B_TC_TMP_I40_WB_STRUCTURE_007_OUTSIDE_LANE_CLOSURE_DETAILS.dgn User: jdebone