


NOTES:

1. USE THIS DRAWING IN CONJUNCTION WITH RSD 1101.02 SHEET 4 OF 14 AND TMP-22.
2. USE SKINNY DRUMS THROUGH WORK AREA.
3. SEE SHEET TMP-1D FOR "ROAD NARROWS" SIGN PLACEMENT.

APPROVED: *Jacob Duke*
 DATE: 4/26/2022

SEAL

**DOCUMENT NOT CONSIDERED FINAL
 UNLESS ALL SIGNATURES COMPLETED**

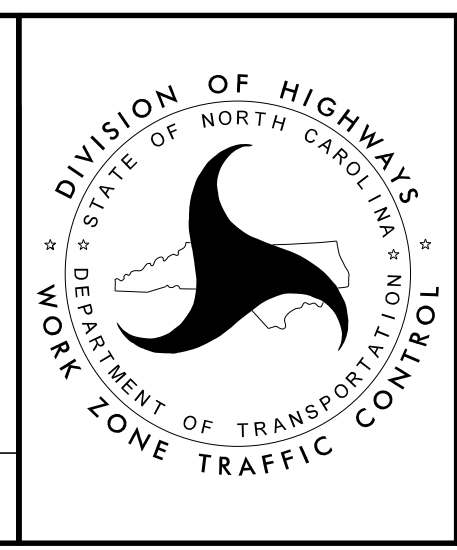

**I40 EB STRUCTURES
 480051 AND 480065
 INSIDE LANE
 CLOSURE DETAILS
 (1 OF 2)**

4/21/2022 15:51:58 TC: TMP_I40_EB_STRUCTURES_051AND_065_INSIDE_LANE_CLOSURE_DETAILS (1 OF 2).dgn User: jdebone