


- NOTES:**
1. USE THIS DRAWING IN CONJUNCTION WITH RSD 1101.02 SHEET 4 OF 14 AND TMP-23.
 2. USE SKINNY DRUMS THROUGH WORK AREA.

APPROVED: *Jacob Duke*
 DATE: 4/26/2022

SEAL

**DOCUMENT NOT CONSIDERED FINAL
 UNLESS ALL SIGNATURES COMPLETED**

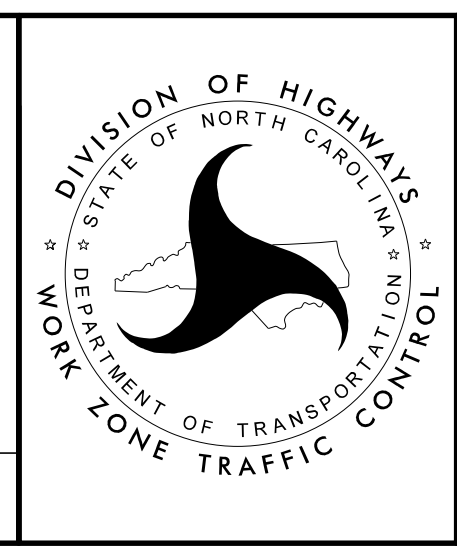

**I40 EB STRUCTURES
 480051 AND 480065
 OUTSIDE LANE
 CLOSURE DETAILS
 (2 OF 2)**

4/21/2022 15:51:55 TC: TMP_I40 EB STRUCTURES 051 AND 065 OUTSIDE LANE CLOSURE DETAILS (2 OF 2).dgn User: jdebone