

NOTES:


1. USE THIS DRAWING IN CONJUNCTION WITH RSD 1101.02 SHEET 1 OF 14
2. CONTRACTOR MUST MAINTAIN DRIVEWAY ACCESS THROUGHOUT THE LIFE OF THE PROJECT.
3. USE SKINNY DRUMS THROUGH WORK AREA.

5/17/2022 15915B.TC.TMP.SR.1505.GOBLE.RD.NB.LANE.CLOSURE.DETAILS.dgn User:idebone

APPROVED: *Jacob Duke*
 DATE: 5/17/2022

SEAL

DOCUMENT NOT CONSIDERED FINAL
 UNLESS ALL SIGNATURES COMPLETED

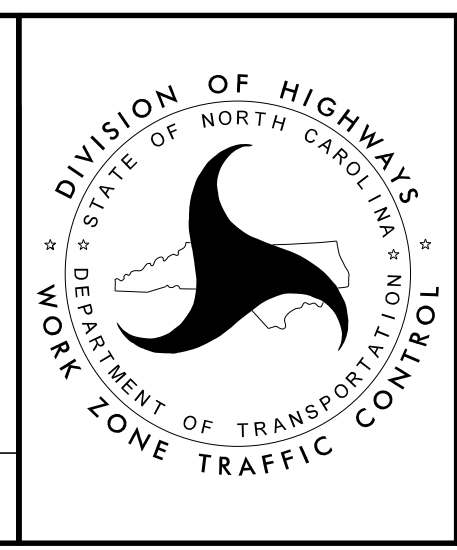

DIVISION OF HIGHWAYS
 STATE OF NORTH CAROLINA
 DEPARTMENT OF TRANSPORTATION
 WORK ZONE TRAFFIC CONTROL

SR 1505 GOBLE RD
 NB LANE
 CLOSURE DETAILS