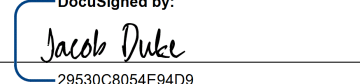



NOTES:

1. USE THIS DRAWING IN CONJUNCTION WITH RSD 1101.02 SHEET 1 OF 14
2. CONTRACTOR MUST MAINTAIN DRIVEWAY ACCESS THROUGHOUT THE LIFE OF THE PROJECT.
3. USE SKINNY DRUMS THROUGH WORK AREA.


5/17/2022 15915B.TC.TMP.SR.1505.GOBLE.RD.SB.LANE.CLOSURE.DETAILS.dgn User:idebone

APPROVED: 
209330C0054E84D9

DATE: 5/17/2022

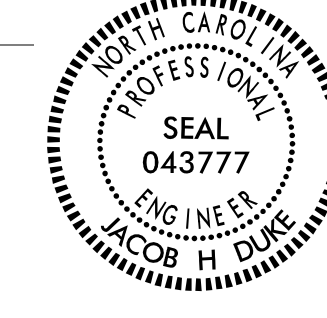SEAL 

**DOCUMENT NOT CONSIDERED FINAL
 UNLESS ALL SIGNATURES COMPLETED**

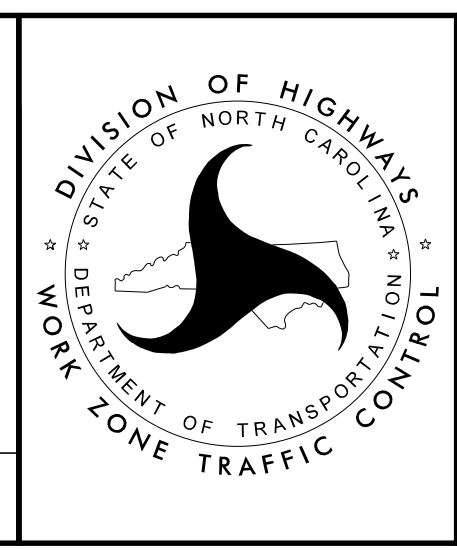

**SR 1505 GOBLE RD
 SB LANE
 CLOSURE DETAILS**