

NOTES:


1. USE THIS DRAWING IN CONJUNCTION WITH RSD 1101.02 SHEET 4 OF 14.
2. USE SKINNY DRUMS THROUGH WORK AREA.
3. SEE SHEET TMP-1D FOR "ROAD NARROWS" SIGN PLACEMENT.

APPROVED: *Jacob Duke*
DocuSigned by: Jacob Duke 2953030304E9409

DATE: 4/26/2022

SEAL

**DOCUMENT NOT CONSIDERED FINAL
 UNLESS ALL SIGNATURES COMPLETED**

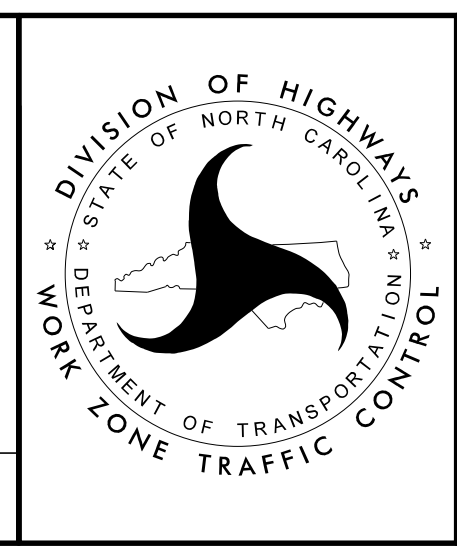

**I40 EB STRUCTURE
 480096 INSIDE LANE
 CLOSURE DETAILS**

4/21/2022 15:51:55 TC: TMP_I40_EB_STRUCTURE_096_INSIDE_LANE_CLOSURE_DETAILS.dgn User: jdebone