


- NOTES:**
1. USE THIS DRAWING IN CONJUNCTION WITH RSD 1101.02 SHEET 4 OF 14.
 2. USE SKINNY DRUMS THROUGH WORK AREA.
 3. SEE SHEET TMP-1D FOR "ROAD NARROWS" SIGN PLACEMENT.

APPROVED: *Jacob Duke*
DocuSigned by: Jacob Duke 2953903094E9409

DATE: 4/26/2022

SEAL

**DOCUMENT NOT CONSIDERED FINAL
 UNLESS ALL SIGNATURES COMPLETED**

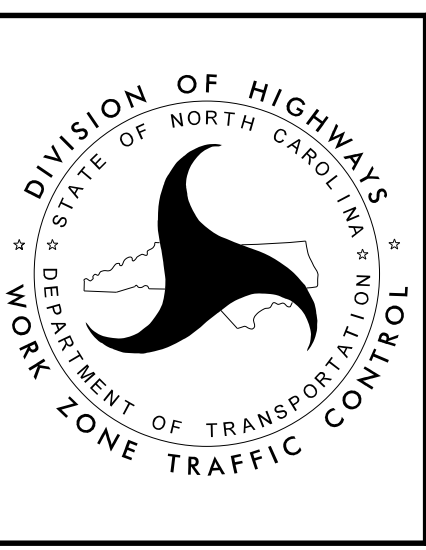

**I40 WB STRUCTURE
 480102 OUTSIDE LANE
 CLOSURE DETAILS**

4/21/2022
 I5915B.TC.TMP_I40_WB_STRUCTURE_102_OUTSIDE_LANE_CLOSURE_DETAILS.dgn
 User: jdebone