

NOTES:


1. USE THIS DRAWING IN CONJUNCTION WITH RSD 1101.02 SHEET 4 OF 14.
2. USE SKINNY DRUMS THROUGH WORK AREA.
3. SEE SHEET TMP-1D FOR "ROAD NARROWS" SIGN PLACEMENT.

4/21/2022 15915B_TC_TMP_I40_WB_STRUCTURE_109_INSIDE_LANE_CLOSURE_DETAILS.dgn User: jdebone

APPROVED: *Jacob Duke*
DocuSigned by:
 Jacob Duke
 2953030304E409

DATE: 4/26/2022

SEAL

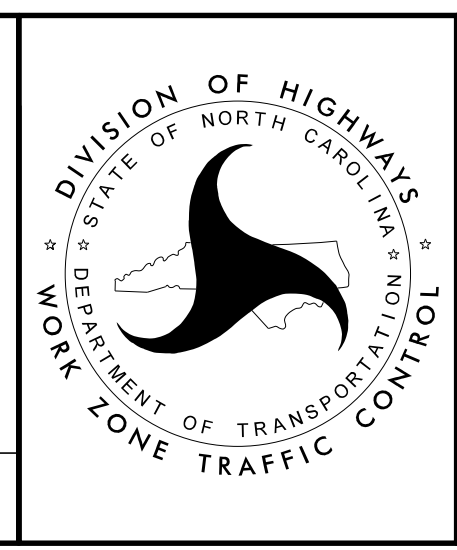

**I40 WB STRUCTURE
 480109 INSIDE LANE
 CLOSURE DETAILS**

**DOCUMENT NOT CONSIDERED FINAL
 UNLESS ALL SIGNATURES COMPLETED**