

- NOTES:**
1. USE THIS DRAWING IN CONJUNCTION WITH RSD 1101.02 SHEET 4 OF 14, TMP-47, AND TMP-48.
 2. USE SKINNY DRUMS THROUGH WORK AREA.
 3. SEE SHEET TMP-1D FOR "ROAD NARROWS" SIGN PLACEMENT.


4/21/2022
 I5915B.TC.TMP.I40.WB.STRUCTURE.109.OUTSIDE.LANE.CLOSURE.DETAILS.dgn
 User: jdebone

APPROVED: *Jacob Duke*
DocuSigned by: Jacob Duke 2953030304E409

DATE: 4/26/2022

SEAL

**DOCUMENT NOT CONSIDERED FINAL
 UNLESS ALL SIGNATURES COMPLETED**

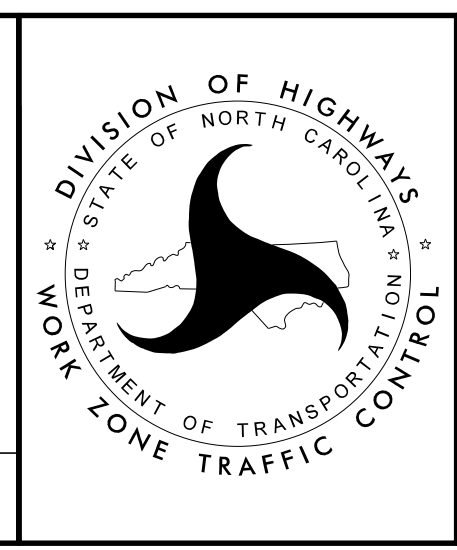

**I40 WB STRUCTURE
 480109 OUTSIDE LANE
 CLOSURE DETAILS**