

NOTES:


1. USE THIS DRAWING IN CONJUNCTION WITH RSD 1101.02 SHEET 4 OF 14, TMP-46, AND TMP-47.
2. USE SKINNY DRUMS THROUGH WORK AREA.

4/21/2022 15915B_TC_TMP_W_FRONT_STREET_NB_OUTSIDE_LANE_CLOSURE.dgn User:idebone

APPROVED: *Jacob Duke*
 DATE: 4/26/2022

SEAL

DOCUMENT NOT CONSIDERED FINAL
 UNLESS ALL SIGNATURES COMPLETED

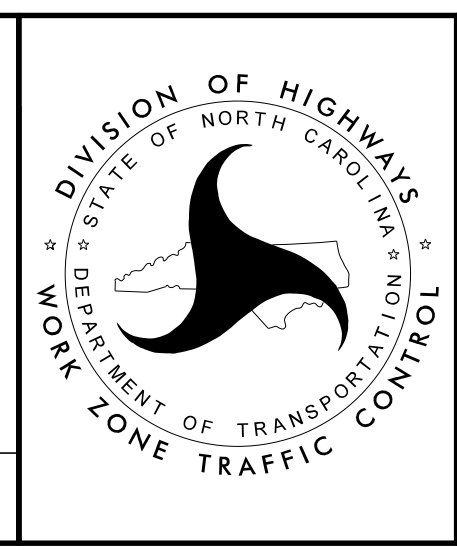

DIVISION OF HIGHWAYS
 STATE OF NORTH CAROLINA
 DEPARTMENT OF TRANSPORTATION
 WORK ZONE TRAFFIC CONTROL

**W FRONT STREET NB
 OUTSIDE LANE CLOSURE**