


NOTES:

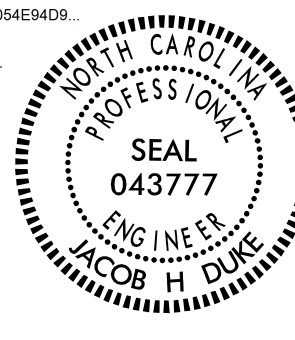
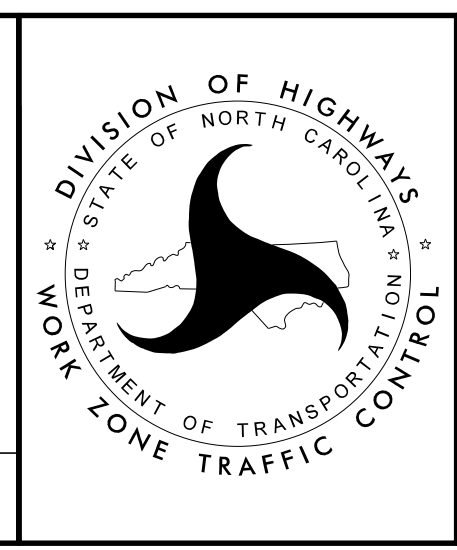
1. TRAFFIC CONTROL DEVICES SHALL BE INSTALLED PER ENGINEER'S INSTRUCTIONS.
2. USE THIS DRAWING IN CONJUNCTION WITH TMP-50.

4/21/2022
 I5915B.TC.TMP_US_64_NB_AND_SB_INSIDE_LANE_CLOSURE_DETAILS (1 OF 5).dgn
 User: jdebone

APPROVED: 
DocuSigned by: Jacob Duke 295303034E94D9

DATE: 4/26/2022

SEAL

**US 64 NB AND SB
 INSIDE LANE CLOSURE
 DETAILS (1 OF 5)**

**DOCUMENT NOT CONSIDERED FINAL
 UNLESS ALL SIGNATURES COMPLETED**