


**NOTES:**


1. TRAFFIC CONTROL DEVICES SHALL BE INSTALLED PER ENGINEER'S INSTRUCTIONS.
2. USE THIS DRAWING IN CONJUNCTION WITH TMP-50 AND TMP-52.

4/26/2022  
 I5915B.TC.TMP\_US\_64\_NB\_AND\_SB\_INSIDE\_LANE\_CLOSURE\_DETAILS (3 OF 5).dgn  
 User: jdebone


APPROVED:   
DocuSigned by: Jacob Duke 2953930304E44D9

DATE: 4/26/2022

SEAL

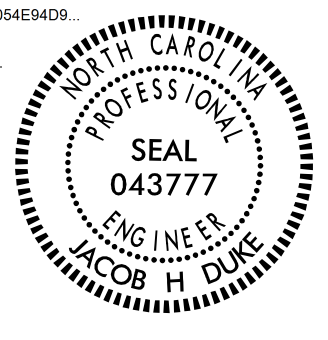

**DOCUMENT NOT CONSIDERED FINAL  
 UNLESS ALL SIGNATURES COMPLETED**

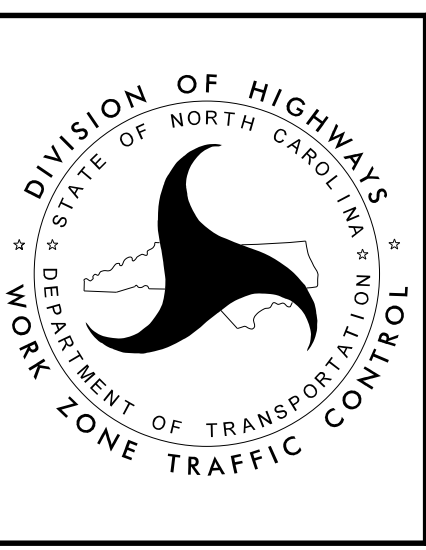

**US 64 NB AND SB  
 INSIDE LANE CLOSURE  
 DETAILS (3 OF 5)**