

NOTES:

1. USE THIS DRAWING IN CONJUNCTION WITH RSD 1101.02 SHEET 4 OF 14.
2. USE SKINNY DRUMS THROUGH WORK AREA.
3. SEE SHEET TMP-1D FOR "ROAD NARROWS" SIGN PLACEMENT.


4/21/2022 15915B.TC.TMP_I40_EB_STRUCTURE_123_INSIDE_LANE_CLOSURE_DETAILS.dgn User: jdebone

APPROVED: *Jacob Duke*
 DATE: 4/26/2022

SEAL

2025030304E4009

SEAL
 043777
 ENGINEER
 JACOB H. DUKE

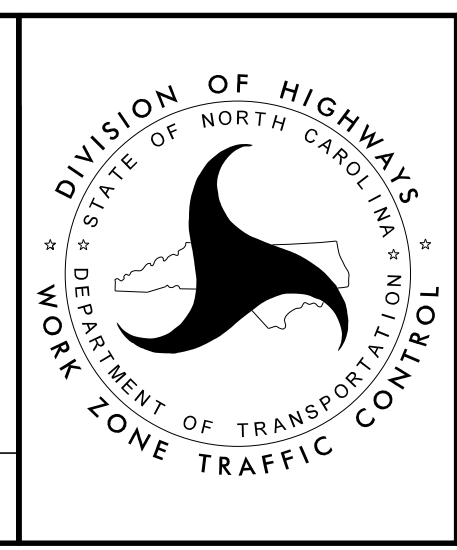

**I40 EB STRUCTURE
 480123 INSIDE LANE
 CLOSURE DETAILS**

**DOCUMENT NOT CONSIDERED FINAL
 UNLESS ALL SIGNATURES COMPLETED**