
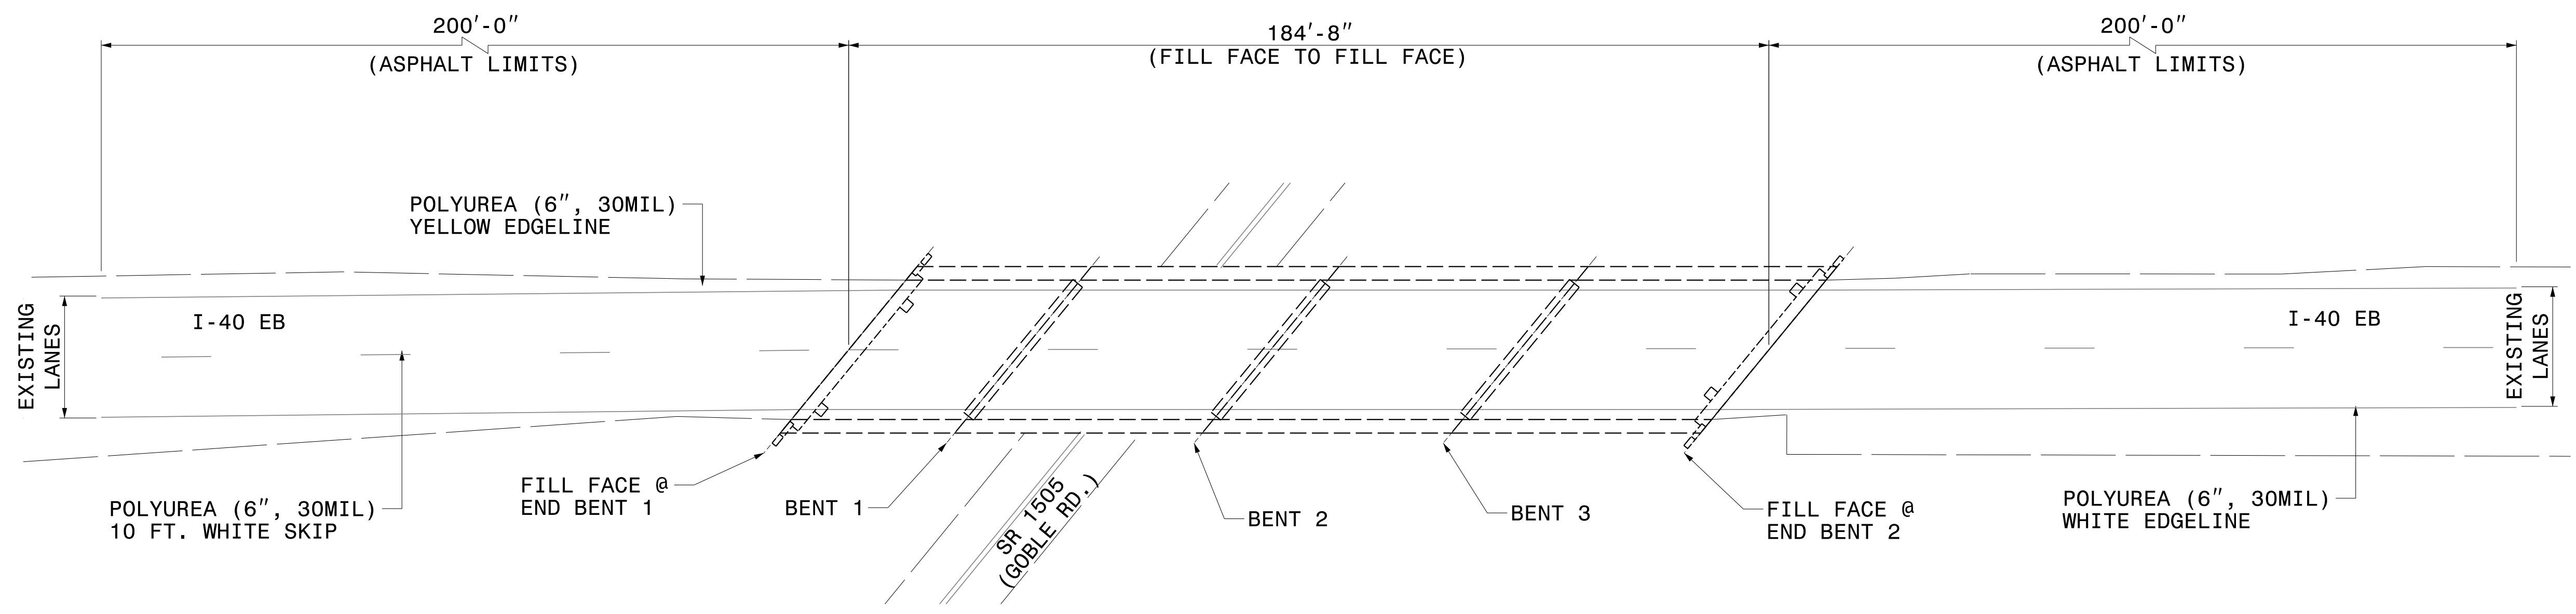


STRUCTURE 480065 PAVEMENT MARKING SCHEDULE

SYMBOL	DESCRIPTION	QUANTITY
<b>POLYUREA</b>		
W20	WHITE EDGELINE (6", 30 MIL)	585 LF
W22	WHITE 10 FT. WHITE SKIP (6", 30 MIL)	147 LF
W23	WHITE 3 FT.-9 FT./SP WHITE MINISKIP (6", 30 MIL)	- LF
W30	YELLOW EDGELINE (6", 30 MIL)	585 LF

TIP NO. I-5915B	SHEET NO. PMP-10
APPROVED: _____	
DATE: _____	
SEAL	
<b>DOCUMENT NOT CONSIDERED FINAL UNLESS ALL SIGNATURES COMPLETED</b>	

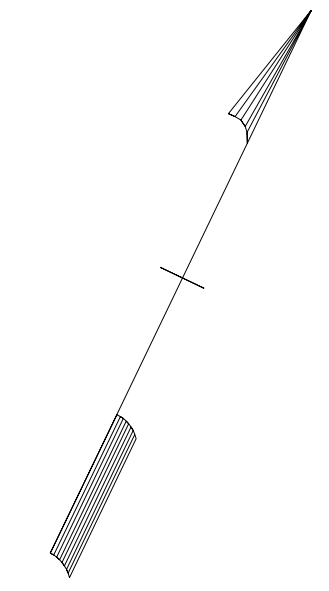

4/21/2022  
 I5915B\_Sgn\_PMP\_480065.dgn  
 User: jdbone



PAVEMENT MARKING DETAIL