



- SCOPE LEGEND:**
- ① CLEAR SHOULDERS OF DEBRIS AND VEGETATION
  - ② CONCRETE DECK REPAIRS AND SILANE DECK TREATMENT
  - ③ ASPHALT JOINT REPAIR/REPLACEMENT
  - ④ ADD ASPHALT WEARING SURFACE
  - ⑤ REINFORCED CONCRETE GIRDER REPAIRS
  - ⑥ SUBSTRUCTURE CONCRETE REPAIRS
  - ⑦ SUBSTRUCTURE EPOXY RESIN INJECTION
  - ⑧ APPROACH ROADWAY MILLING AND RESURFACING
  - ⑨ CLEAN AND PAINT EXISTING BEARINGS WITH HRCSA

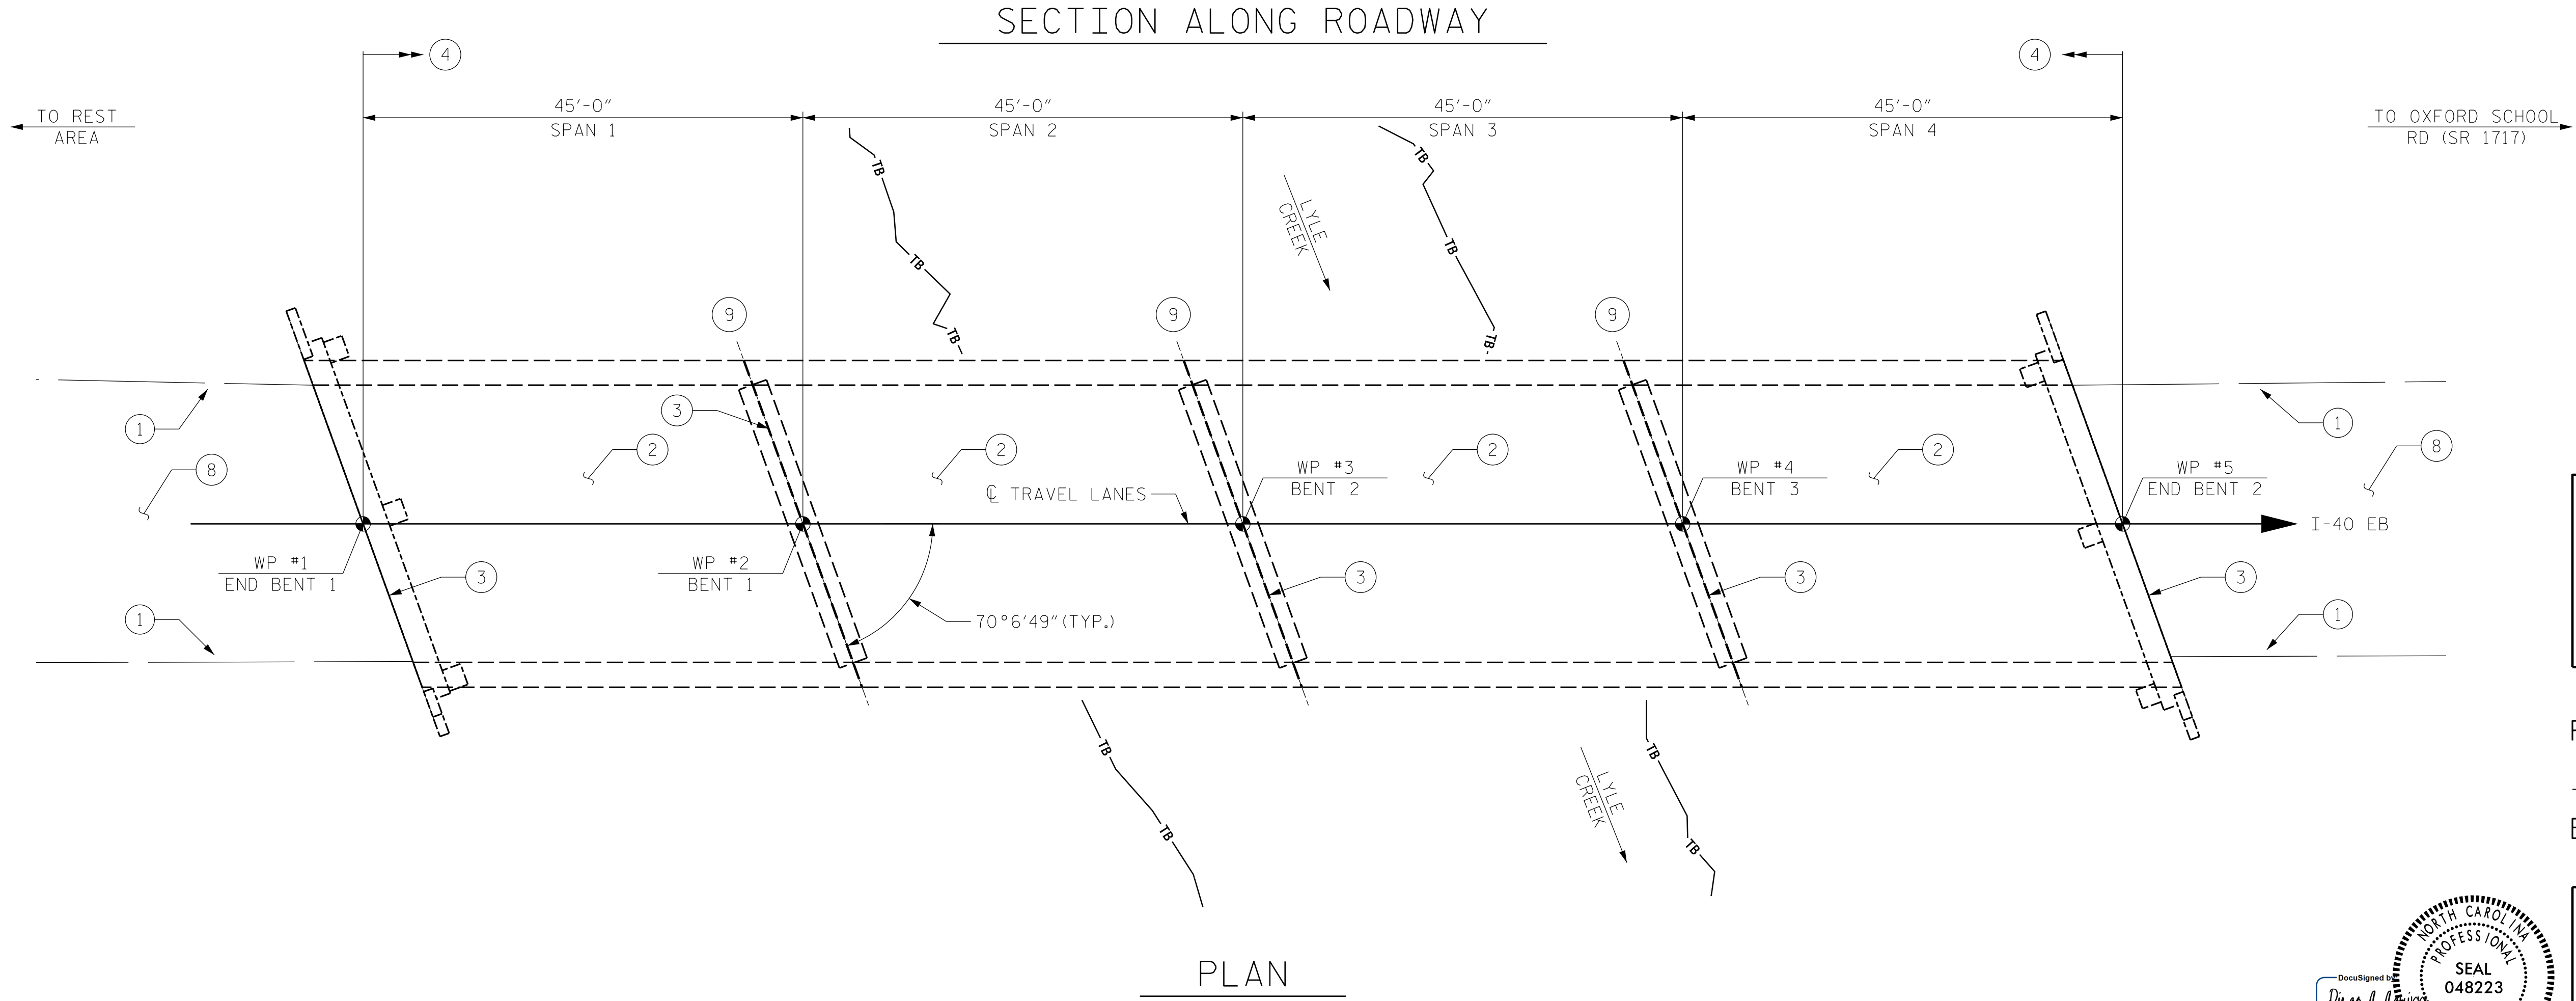

I HEREBY CERTIFY THAT THIS STRUCTURE WAS REHABILITATED ACCORDING TO THESE PLANS OR AS NOTED THEREIN.

RESIDENT ENGINEER \_\_\_\_\_ DATE \_\_\_\_\_

PROJECT NO. I-5915B  
CATAWBA COUNTY  
 BRIDGE NO. 170177

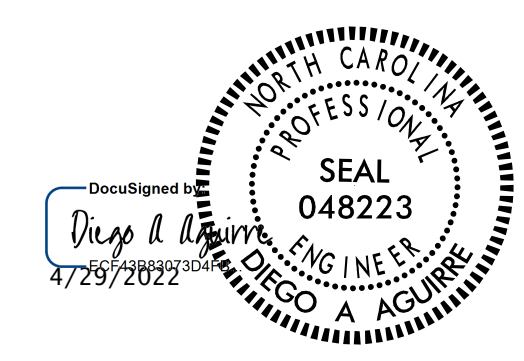

STATE OF NORTH CAROLINA  
 DEPARTMENT OF TRANSPORTATION  
 RALEIGH  
**GENERAL DRAWING**  
 FOR BRIDGE ON I-40 EB  
 OVER LYLE CREEK

**NOTES:**

GENERAL DRAWING INFORMATION IS TAKEN FROM THE ORIGINAL PLANS AND THE MOST UP TO DATE ROUTINE INSPECTION REPORT DATED 03/20/2021.

DRAWN BY : DIEGO A. AGUIRRE DATE : 01/2022  
 CHECKED BY : FIDEL L. FLORES DATE : 01/2022  
 DESIGN ENGINEER OF RECORD: DIEGO A. AGUIRRE DATE : 01/2022

DOCUMENT NOT CONSIDERED FINAL UNLESS ALL SIGNATURES COMPLETED



REVISIONS						SHEET NO.	
NO.	BY:	DATE:	NO.	BY:	DATE:	TOTAL SHEETS	
1			3			3	11
2			4				