



- SCOPE LEGEND:**
- ① CLEAR SHOULDERS OF DEBRIS AND VEGETATION
  - ② CONCRETE DECK REPAIRS
  - ③ ASPHALT JOINT REPAIR/REPLACEMENT (TYP.)
  - ④ ADD ASPHALT WEARING SURFACE
  - ⑤ REINFORCED CONCRETE GIRDER REPAIRS
  - ⑥ SUBSTRUCTURE CONCRETE REPAIRS
  - ⑦ SUBSTRUCTURE EPOXY RESIN INJECTION
  - ⑧ APPROACH ROADWAY MILLING AND RESURFACING
  - ⑨ CLEAN AND PAINT EXISTING BEARINGS WITH HRSCA

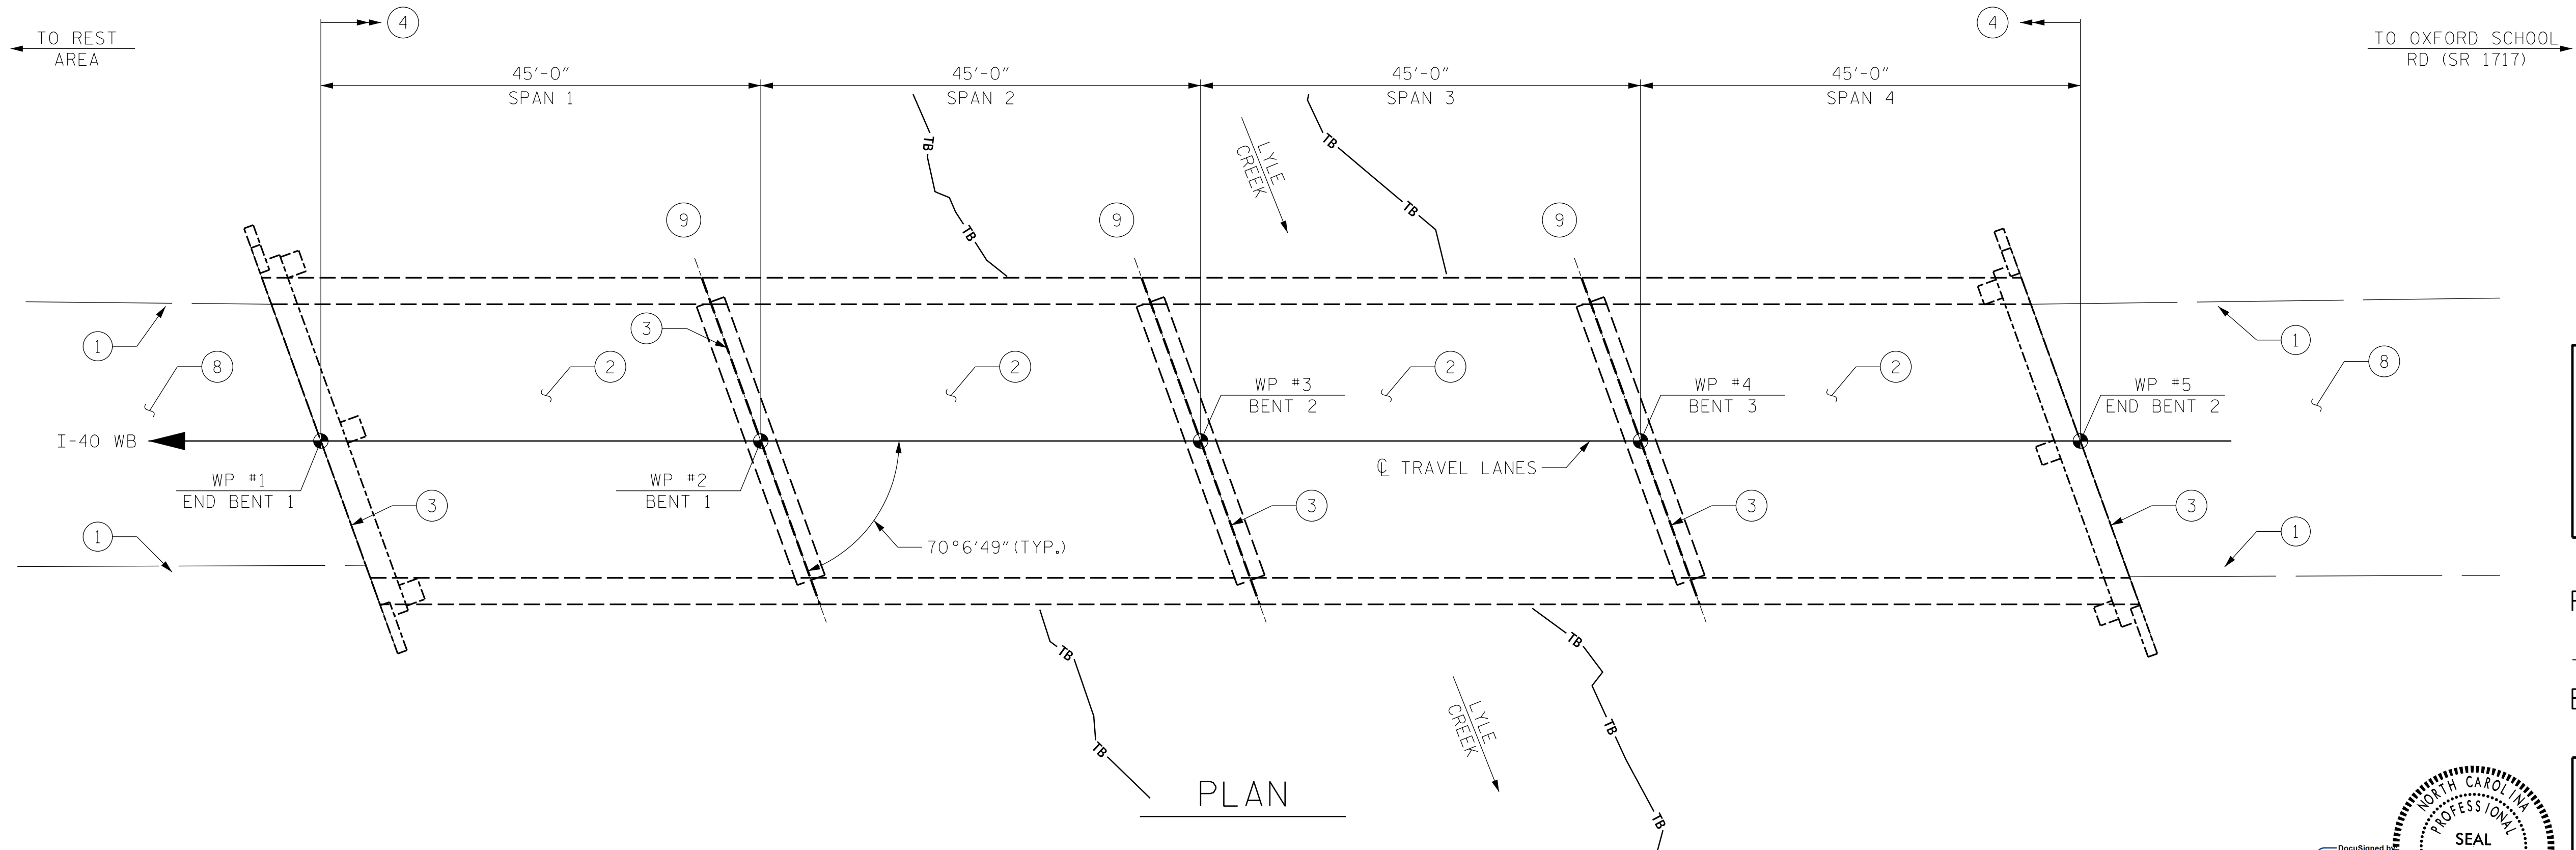

I HEREBY CERTIFY THAT THIS STRUCTURE WAS REHABILITATED ACCORDING TO THESE PLANS OR AS NOTED THEREIN.

RESIDENT ENGINEER \_\_\_\_\_ DATE \_\_\_\_\_

PROJECT NO. I-5915B  
CATAWBA COUNTY  
 BRIDGE NO. 170178

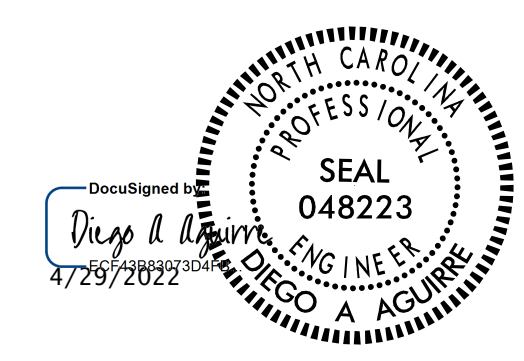

STATE OF NORTH CAROLINA  
 DEPARTMENT OF TRANSPORTATION  
 RALEIGH

**GENERAL DRAWING**

FOR BRIDGE ON I-40 WB  
 OVER LYLE CREEK

**NOTES:**

GENERAL DRAWING INFORMATION IS TAKEN FROM THE ORIGINAL PLANS AND THE MOST UP TO DATE ROUTINE INSPECTION REPORT DATED 03/21/2021.

DRAWN BY : DIEGO A. AGUIRRE DATE : 01/2022  
 CHECKED BY : FIDEL L. FLORES DATE : 01/2022  
 DESIGN ENGINEER OF RECORD: DIEGO A. AGUIRRE DATE : 01/2022

DOCUMENT NOT CONSIDERED FINAL UNLESS ALL SIGNATURES COMPLETED

**KCA**  
**KISINGER CAMPO & ASSOCIATES**  
 301 FAYETTEVILLE ST., SUITE 1500  
 RALEIGH, NC 27601 (919) 882-7839  
 NC FIRM LICENSE: C-1506

REVISIONS						SHEET NO.	
NO.	BY:	DATE:	NO.	BY:	DATE:	S4-1	
1			3			TOTAL SHEETS	11
2			4				