


SECTION ALONG ROADWAY

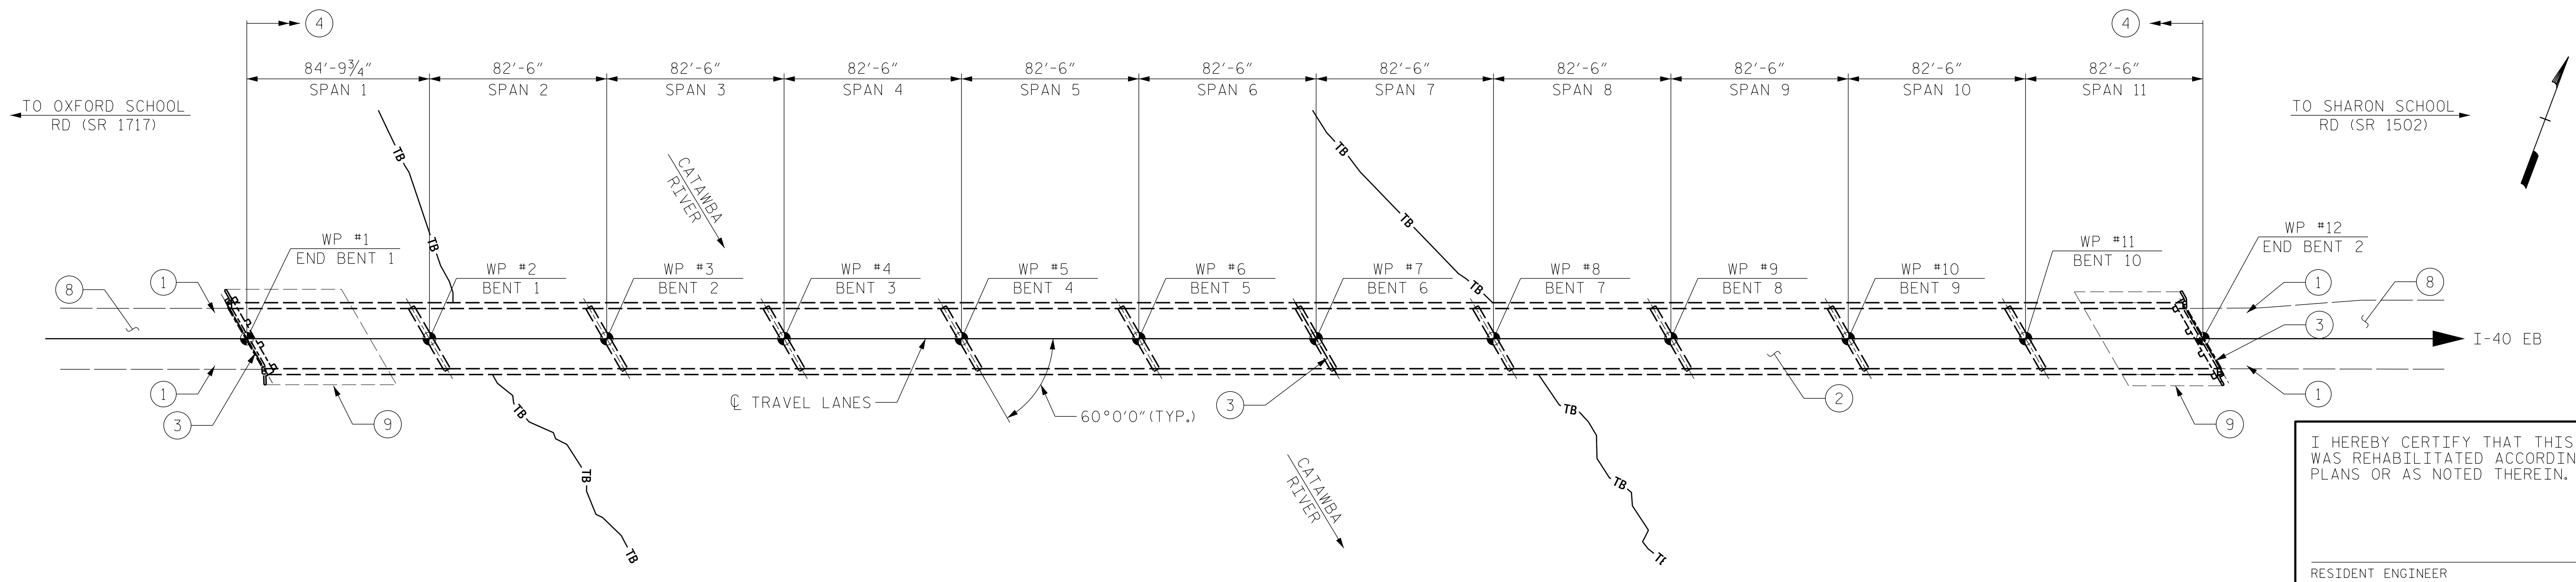

PLAN


SCOPE LEGEND:

- ① CLEAR SHOULDERS OF DEBRIS AND VEGETATION
- ② CONCRETE DECK REPAIRS AND SILANE DECK TREATMENT
- ③ ASPHALT JOINT REPAIR/REPLACEMENT
- ④ ADD ASPHALT WEARING SURFACE
- ⑤ PAINT EXISTING STEEL GIRDER ENDS AND ROCKER BEARINGS
- ⑥ SUBSTRUCTURE CONCRETE REPAIRS
- ⑦ SUBSTRUCTURE EPOXY RESIN INJECTION
- ⑧ APPROACH ROADWAY MILLING AND RESURFACING
- ⑨ CLEAR SLOPES AT END BENTS OF DEBRIS AND VEGETATION
- ⑩ CLEAR INTERMEDIATE BENTS OF DEBRIS AND VEGETATION
- ⑪ BEARING REPAIRS

I HEREBY CERTIFY THAT THIS STRUCTURE WAS REHABILITATED ACCORDING TO THESE PLANS OR AS NOTED THEREIN.

RESIDENT ENGINEER \_\_\_\_\_ DATE \_\_\_\_\_

PROJECT NO. I-5915B  
IREDELL COUNTY  
 BRIDGE NO. 480006

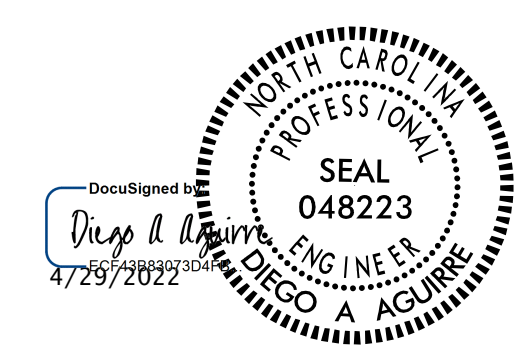

STATE OF NORTH CAROLINA  
 DEPARTMENT OF TRANSPORTATION  
 RALEIGH  
**GENERAL DRAWING**  
 FOR BRIDGE ON I-40 EB  
 OVER THE CATAWBA RIVER

NOTES:

GENERAL DRAWING INFORMATION IS TAKEN FROM THE ORIGINAL PLANS AND THE MOST UP TO DATE ROUTINE INSPECTION REPORT DATED 09/26/2021.

DRAWN BY : FIDEL L. FLORES DATE : 01/2022  
 CHECKED BY : DIEGO A. AGUIRRE DATE : 01/2022  
 DESIGN ENGINEER OF RECORD: DIEGO A. AGUIRRE DATE : 01/2022

4/21/2022  
 I5915B.SMU.GD01.480006.dgn  
 daquirre

DOCUMENT NOT CONSIDERED  
 FINAL UNLESS ALL  
 SIGNATURES COMPLETED



REVISIONS						SHEET NO.	
NO.	BY:	DATE:	NO.	BY:	DATE:	S5-1	
1			3			TOTAL SHEETS	24
2			4				