

TIP PROJECT: R-4705

CONTRACT: C204721


STATE OF NORTH CAROLINA  
DIVISION OF HIGHWAYS

# MARTIN COUNTY

LOCATION: SR 1142 (PRISON CAMP RD.) FROM NC 903 TO SR 1182 (EAST COLLEGE RD.)

TYPE OF WORK: GRADING, DRAINAGE, PAVING & CULVERT.

STATE	STATE PROJECT REFERENCE NO.	SHEET NO.	TOTAL SHEETS
N.C.	R-4705	1	
STATE PROJ. NO.	F.A. PROJ. NO.	DESCRIPTION	
38932.1.FD1	STP-1142(011)	PE	
38932.2.2	STP-1142(011)	ROW & UTIL.	
38932.3.3	1142011	CONST.	

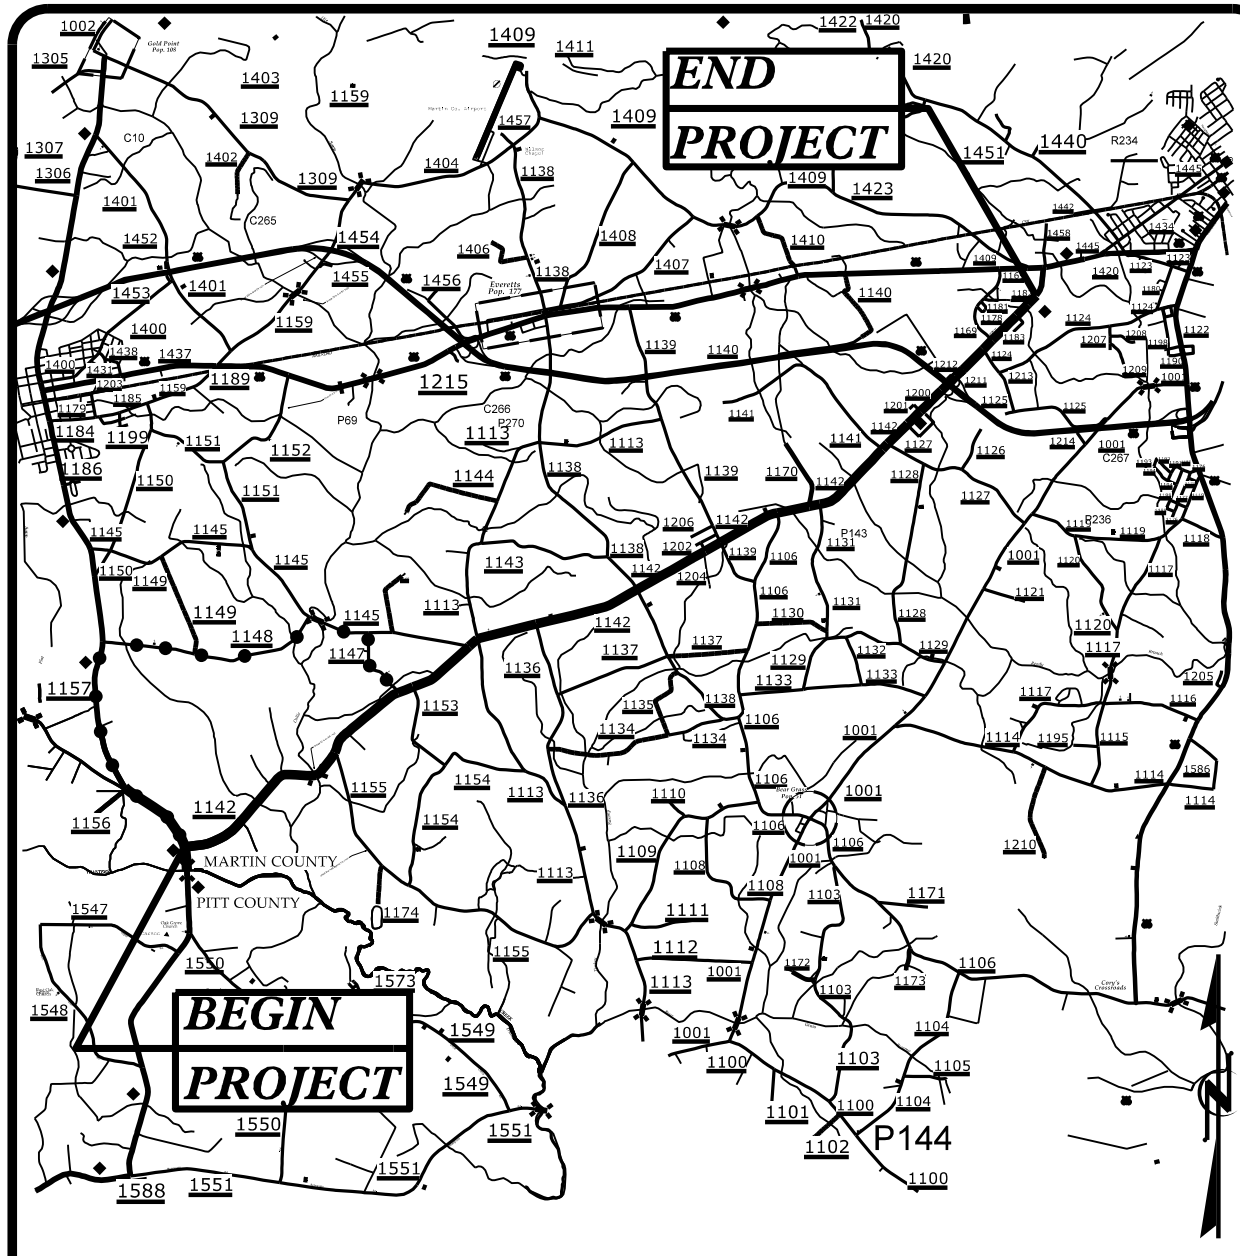

See Sheet I-A for Index of Sheets  
See Sheet I-B for Conventional  
Plan Sheet Symbols



VICINITY MAP



BEGIN TIP PROJECT R-4705

-L- STA. 10 + 00.00  
-Y1- STA. 17 + 57.38

BEG. CONSTRUCTION  
-Y1- POT STA. 12 + 34.37

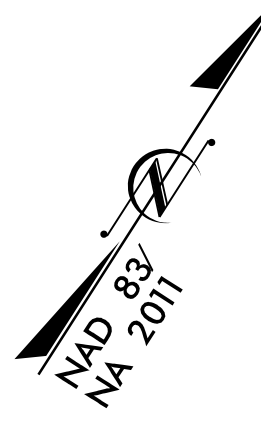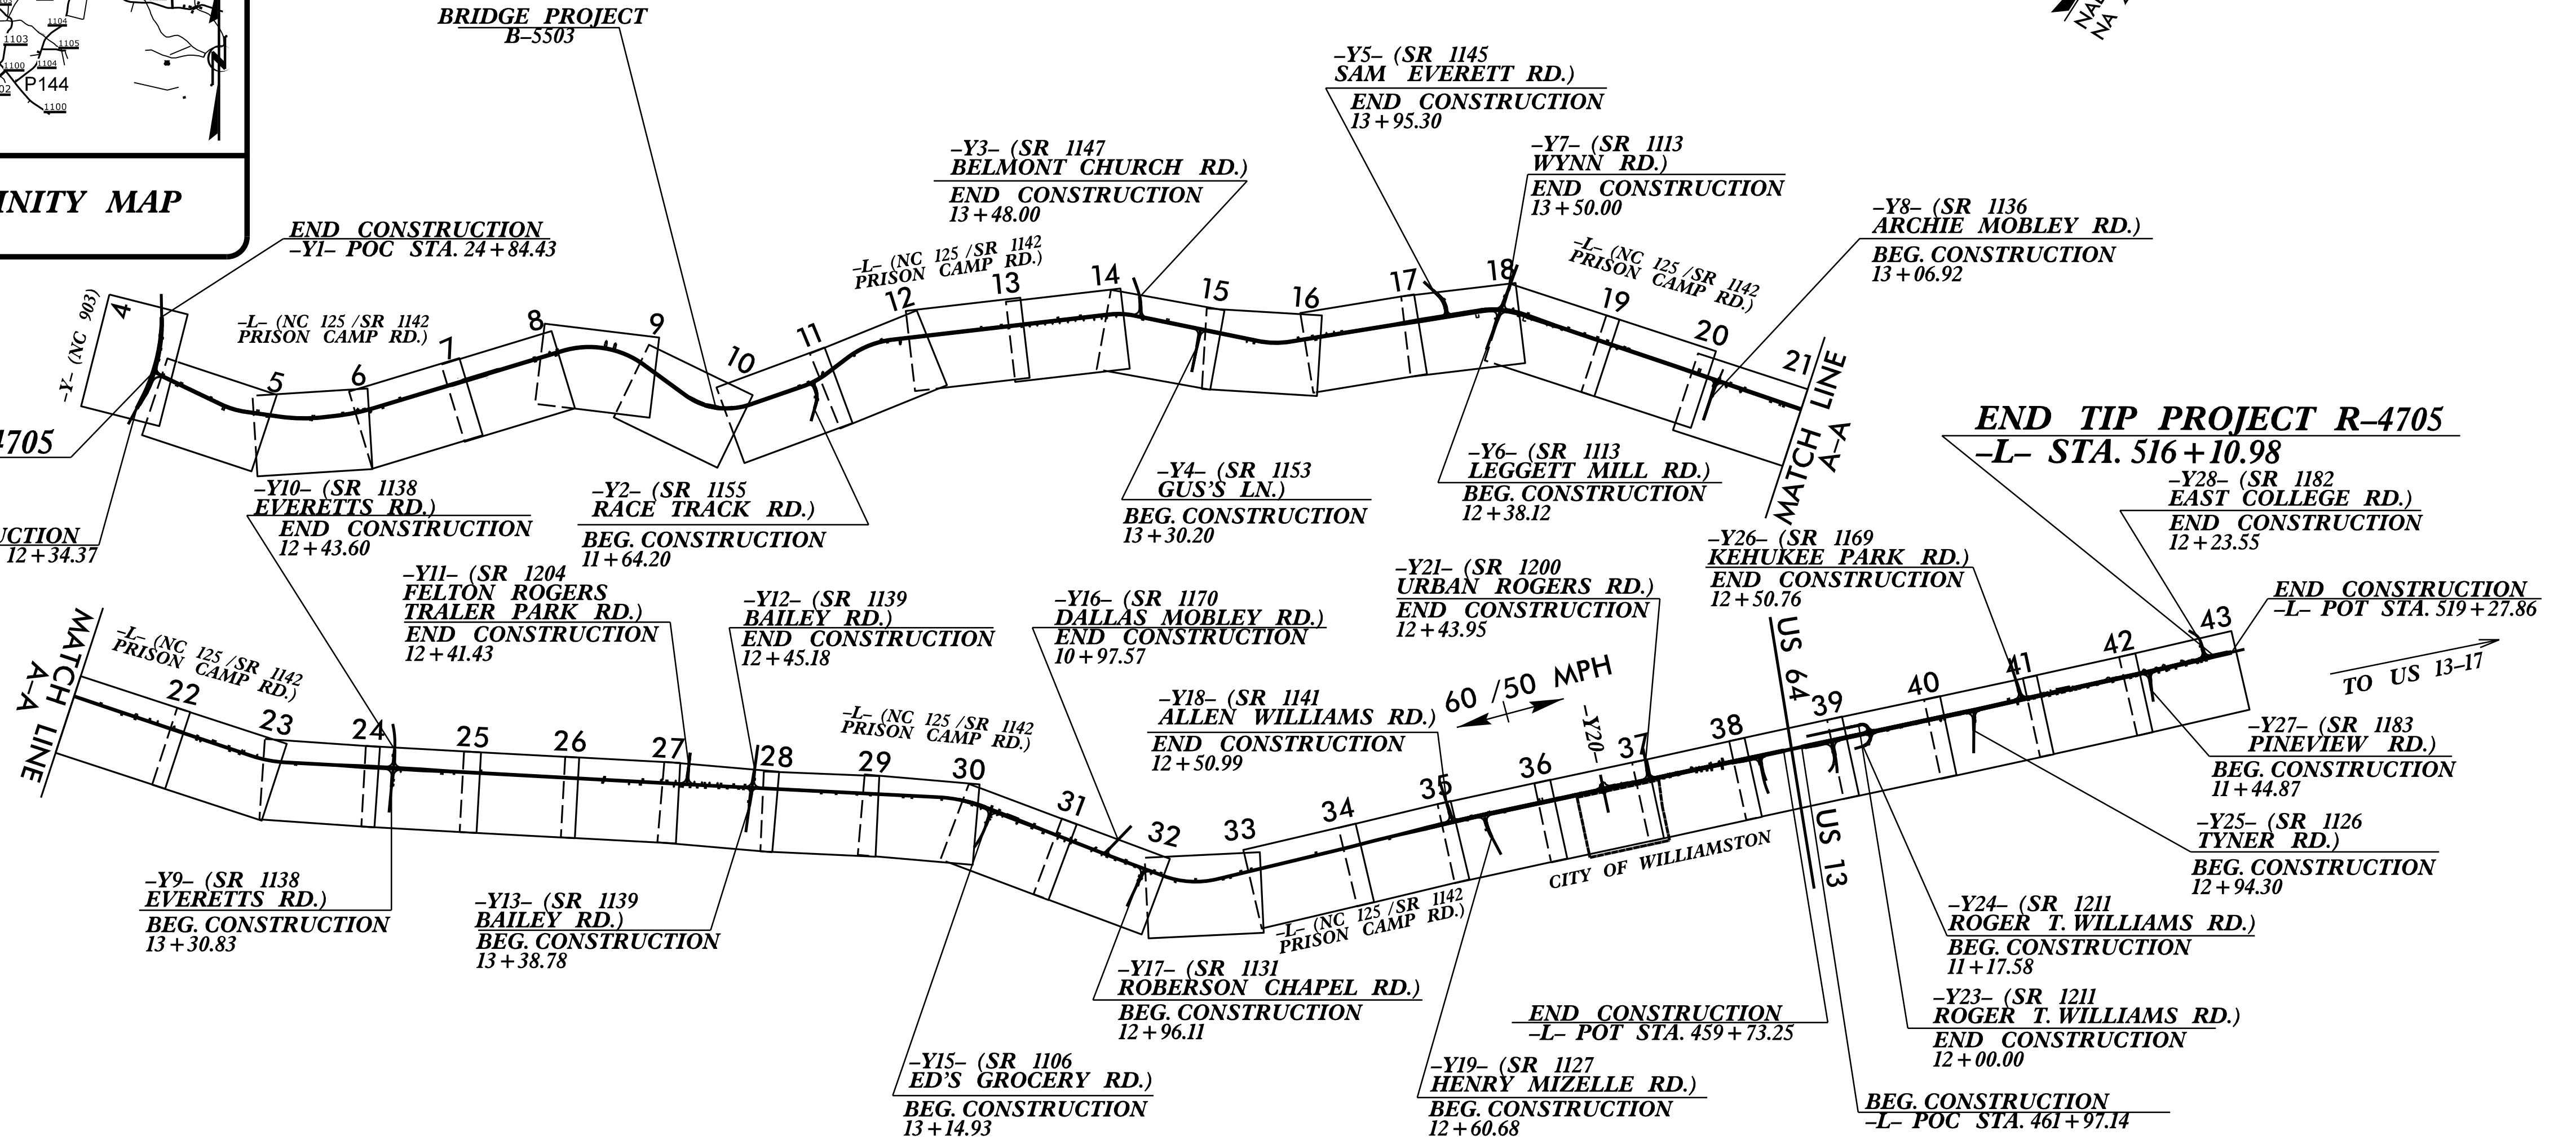

END TIP PROJECT R-4705


-L- STA. 516 + 10.98

-Y28- (SR 1182 EAST COLLEGE RD.)  
END CONSTRUCTION 12 + 23.55

END CONSTRUCTION  
-L- POT STA. 519 + 27.86

DOCUMENT NOT CONSIDERED FINAL  
UNLESS ALL SIGNATURES COMPLETED

GRAPHIC SCALES

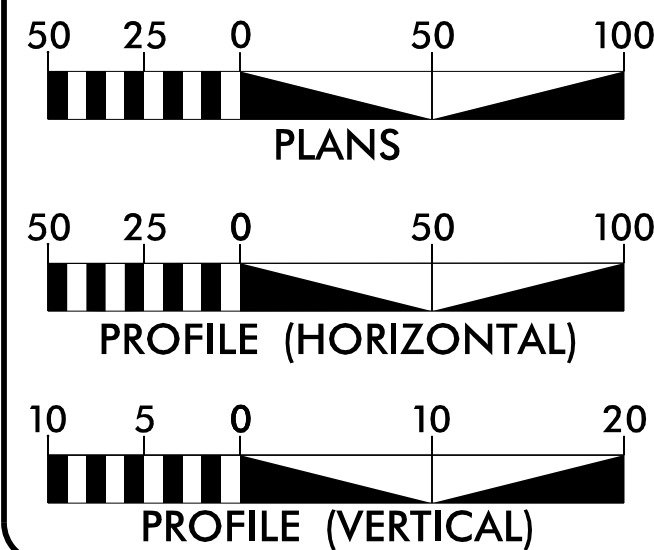

DESIGN DATA

ADT 2022 = 6,600  
 ADT 2040 = 8,600  
 K = 60 %  
 D = 10 %  
 T = 4 % \*  
 V = 60 /\*\*50 MPH  
 \* TTST = 1% DUAL = 3%  
 FUNC. CLASS = RURAL  
 MINOR COLLECTOR

PROJECT LENGTH

LENGTH ROADWAY TIP PROJECT R-4705 = 9.543 MILES  
 TOTAL LENGTH TIP PROJECT R-4705 = 9.543 MILES

Prepared in the Office of:  
**WETHERILL ENGINEERING**  
 1223 Jones Franklin Rd., Raleigh, N.C. 27606  
 License No. F-0377  
 Bus: 919.851.8077 Fax: 919.851.8107

Prepared for:  
**DIVISION OF HIGHWAYS  
 DIVISION 1**  
 113 Airport Drive, Suite 100  
 Edenton, NC 27832

2018 STANDARD SPECIFICATIONS

RIGHT OF WAY DATE: DECEMBER 5, 2018

LETTING DATE: JUNE 21, 2022


NCDOT CONTACT: JOHN S. ABEL, JR.  
 DIVISION PROJECT MANAGER

EDWARD G. WETHERILL, PE  
 PROJECT ENGINEER

BOB A. MAY, PE  
 PROJECT DESIGN ENGINEER

HYDRAULICS ENGINEER  
 4/7/2022

ROADWAY DESIGN ENGINEER  
 4/7/2022

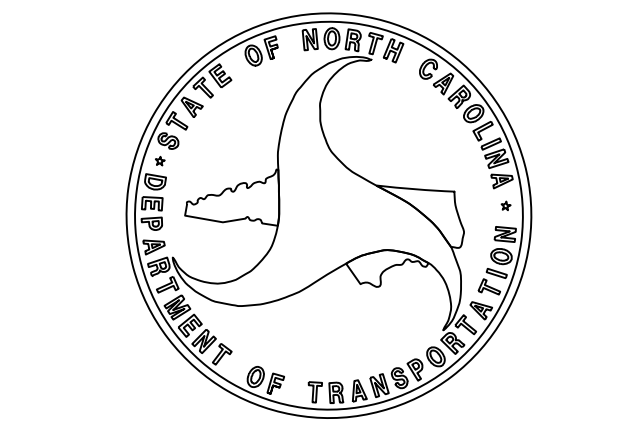

3/24/2022  
 I:\Projects\14705\_Rdy\_psh\_01\_TSH.dgn  
 USER:EMW