


PROJECT REFERENCE NO. R-4705	SHEET NO. 5
RW SHEET NO.	HYDRAULICS ENGINEER 4/7/2022
ROADWAY DESIGN ENGINEER 4/7/2022	SEAL 21116 ENGINEER BOB A. MAY
	SEAL 053425 ENGINEER MATTHEW L. HARVEY
DOCUMENT NOT CONSIDERED FINAL UNLESS ALL SIGNATURES COMPLETED	

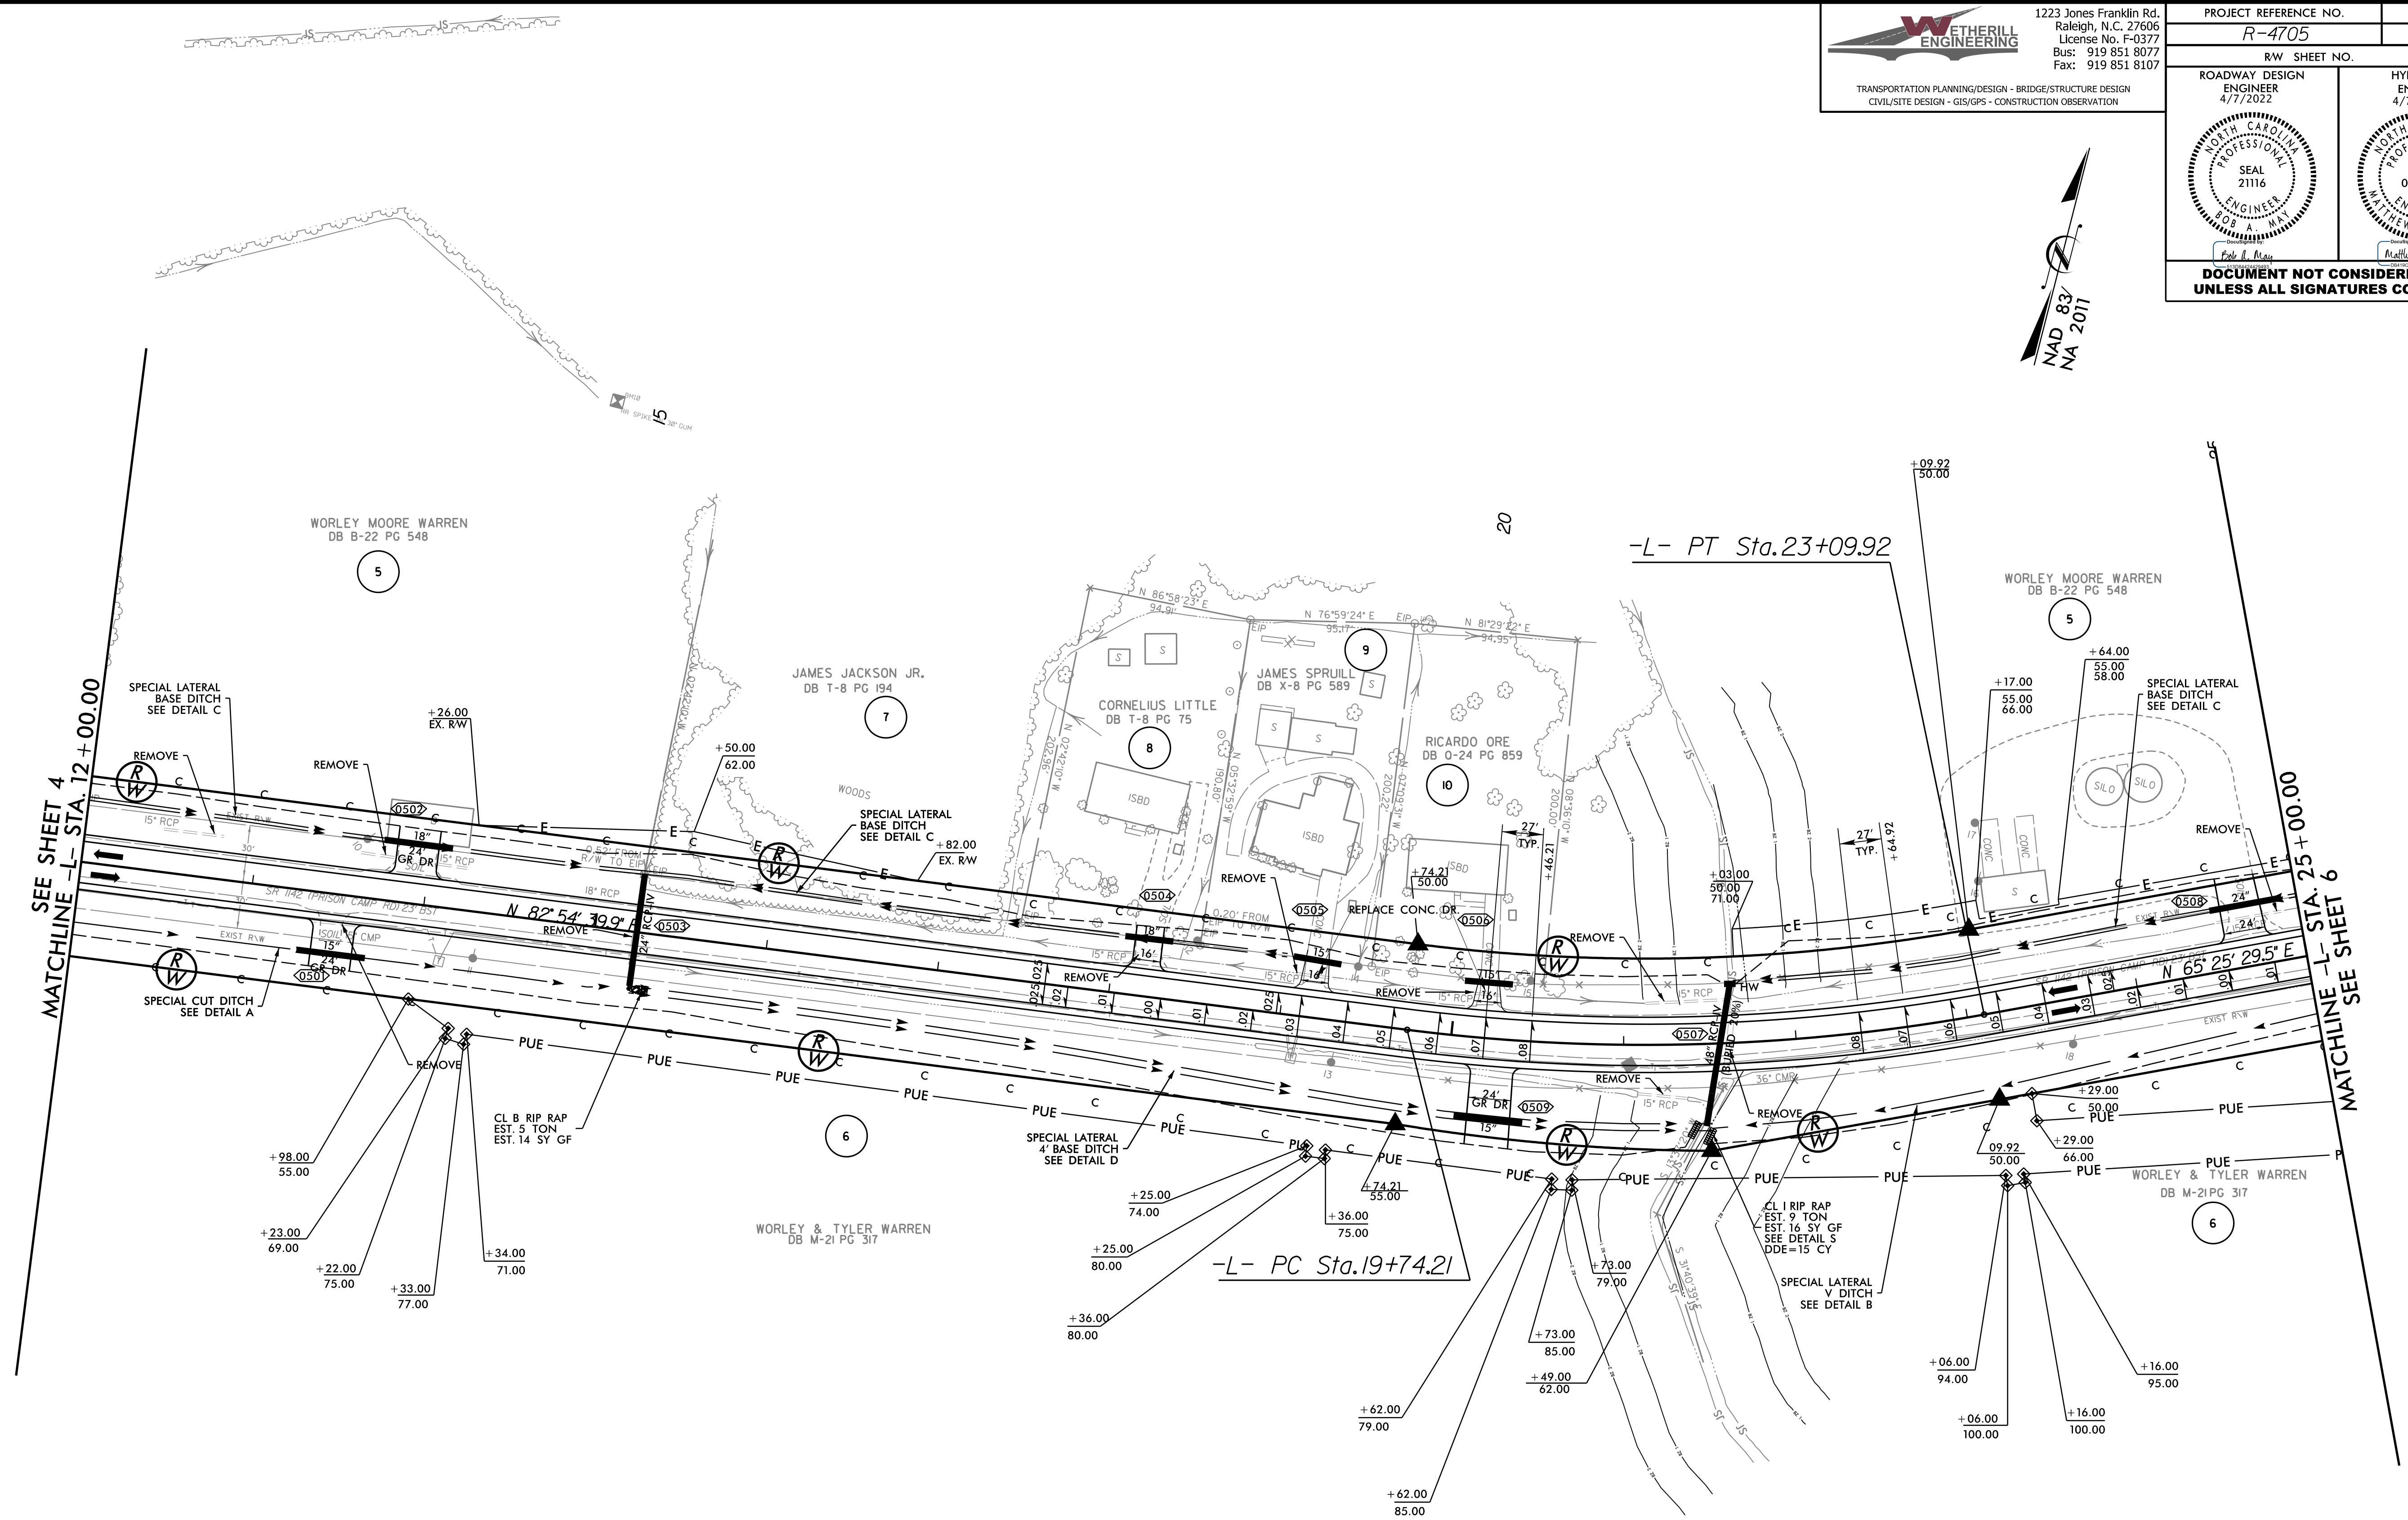

REVISIONS



-L-

PI Sta 21+43.38
Δ = 17° 29' 10.4" (LT)
D = 5' 12" 31.3"
L = 335.71'
T = 169.17'
R = 1,100.00'
DS = 60 MPH
SE = 0.08 FT/FT
RO = SEE PLANS

SEE SHEET 2D-1 FOR DITCH DETAILS
 SEE SHEET 44 FOR -L- PROFILE