
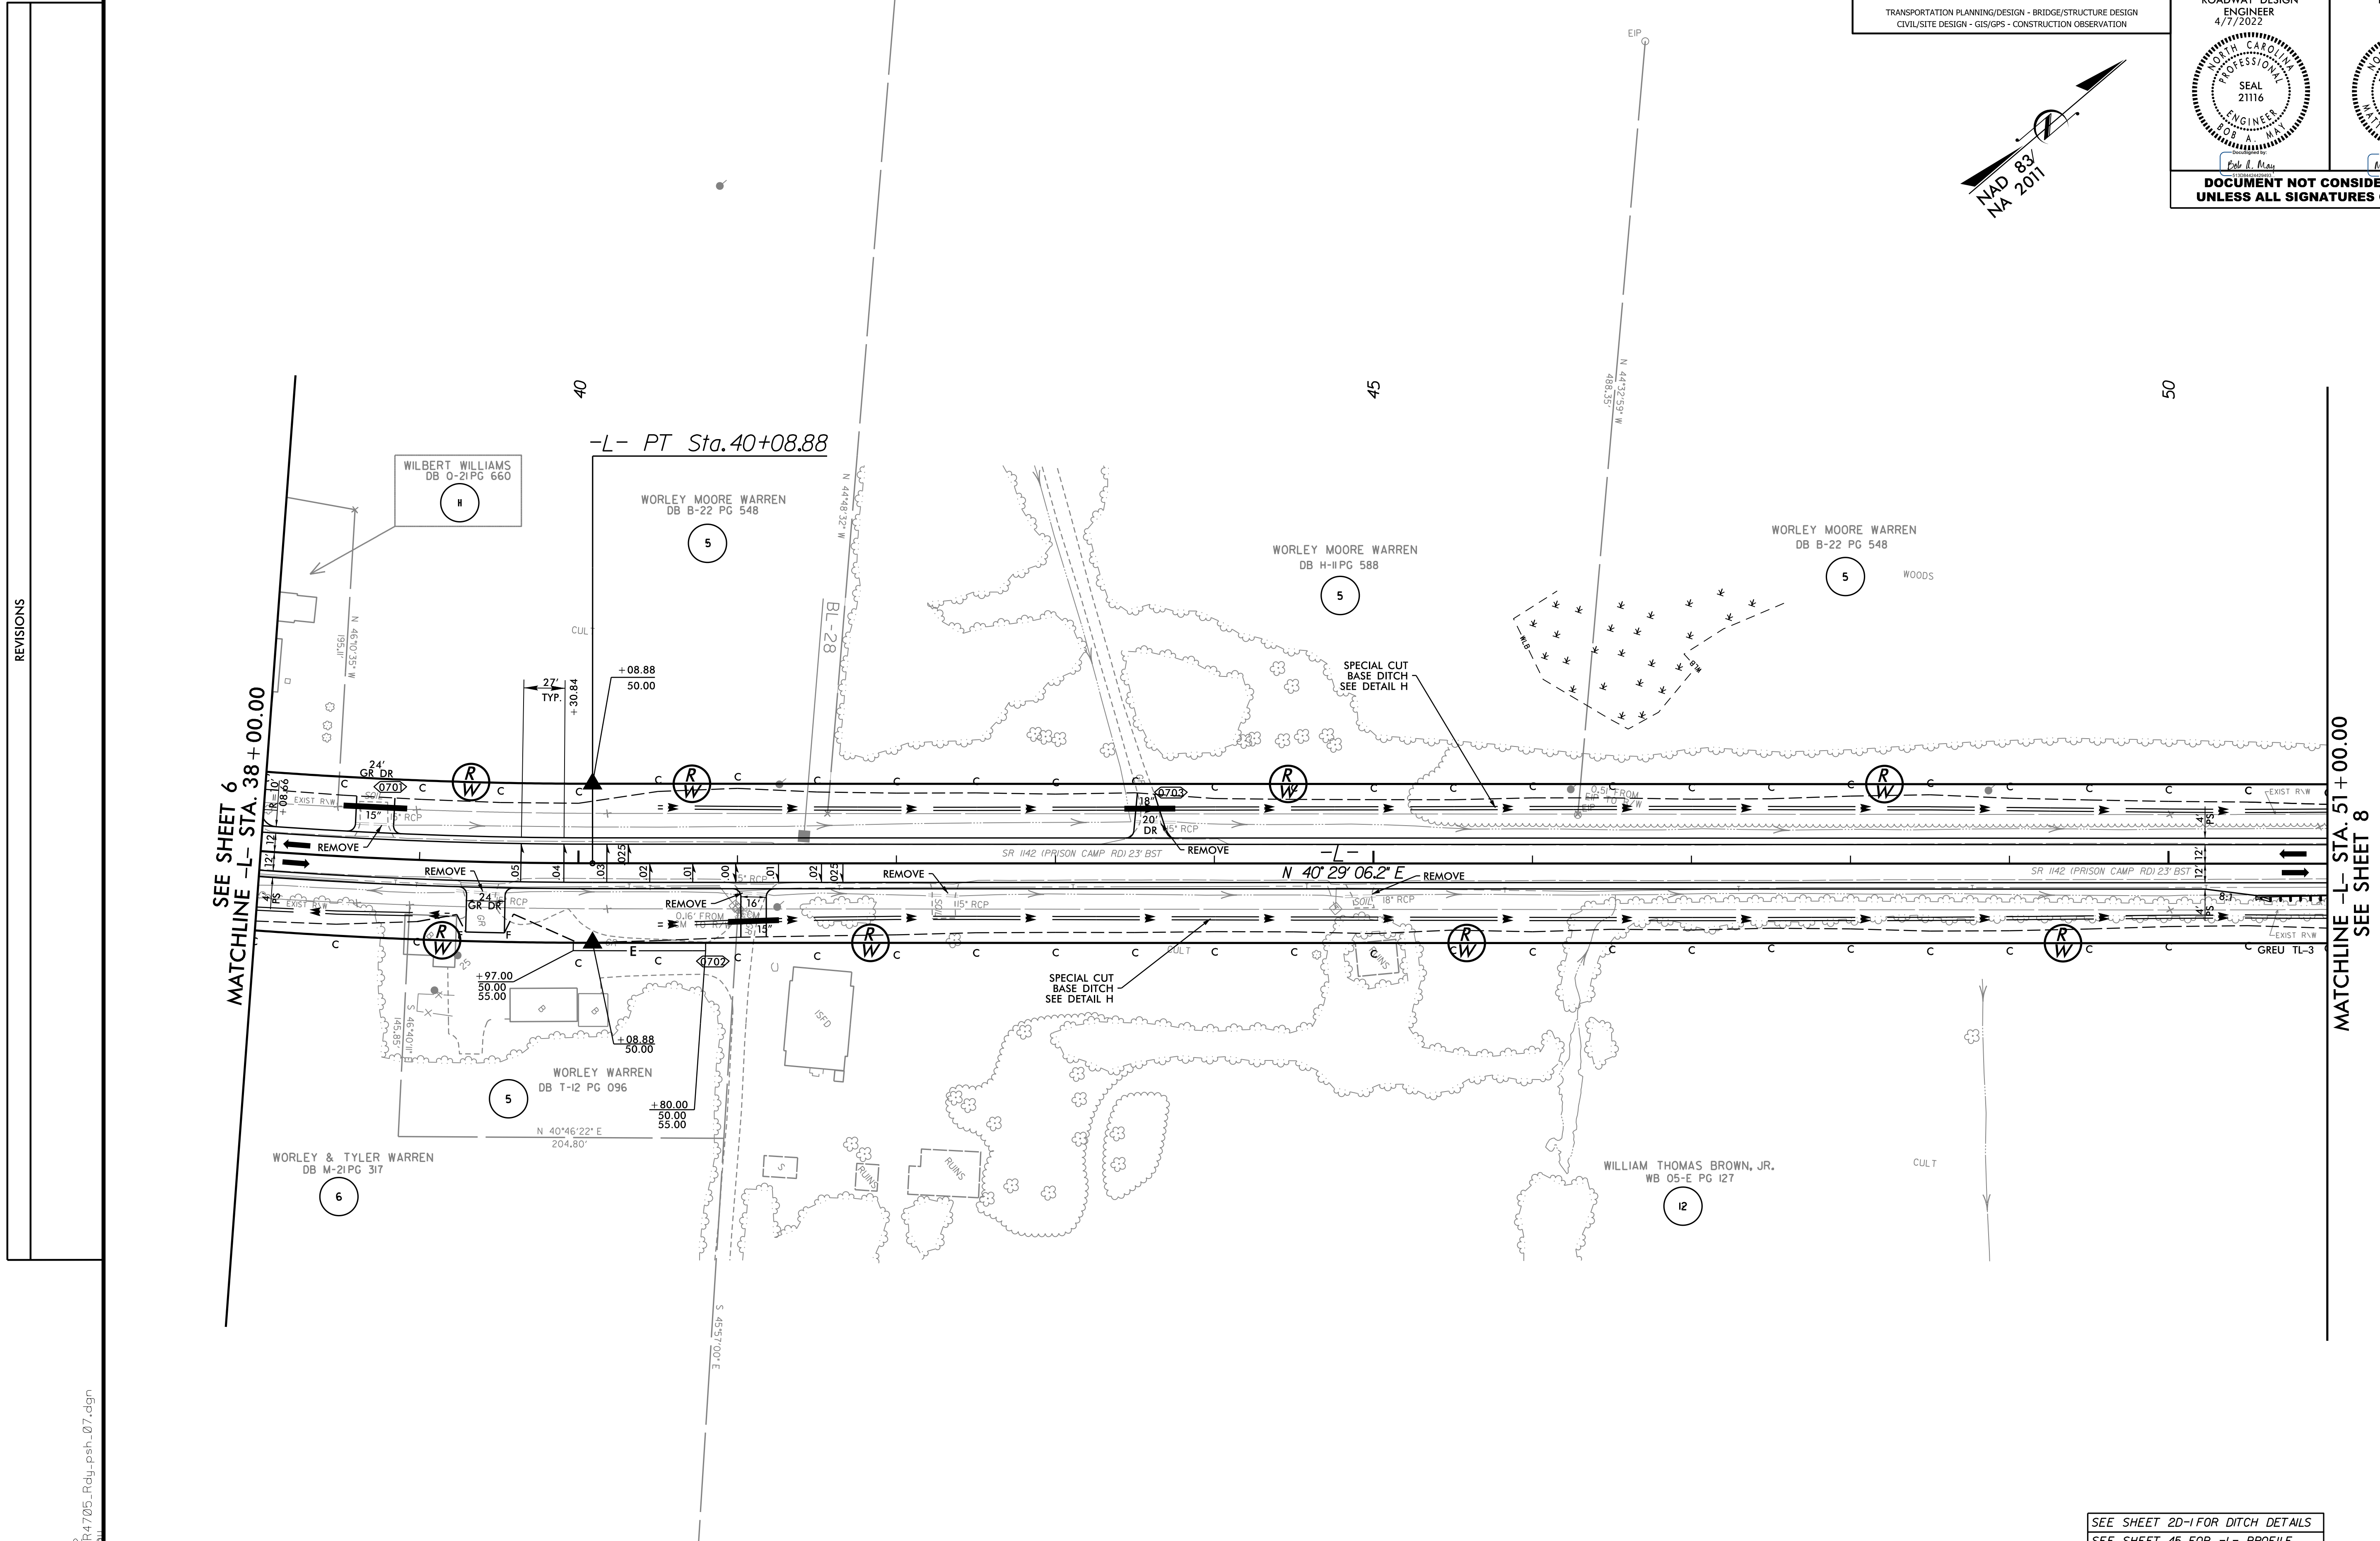


| | |
|----------------------------------------------------------------------|-------------------------------------------------------------|
| PROJECT REFERENCE NO. R-4705 | SHEET NO. 7 |
| RW SHEET NO. | |
| ROADWAY DESIGN ENGINEER 4/7/2022 BOB A. MAY | HYDRAULICS ENGINEER 4/7/2022 MATTHEW L. BARNEY |
| | |
| DOCUMENT NOT CONSIDERED FINAL UNLESS ALL SIGNATURES COMPLETED | |

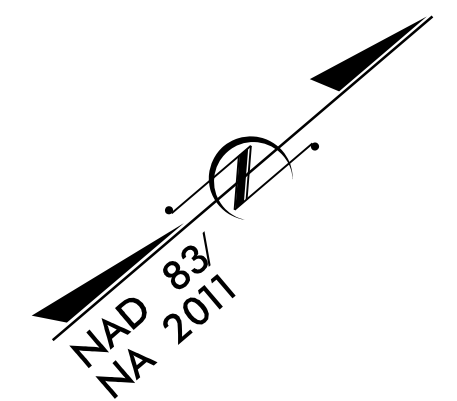

REVISIONS

SEE SHEET 6
MATCHLINE -L- STA. 38+00.00

MATCHLINE -L- STA. 51+00.00
SEE SHEET 8

SEE SHEET 20-I FOR DITCH DETAILS
SEE SHEET 45 FOR -L- PROFILE