


PROJECT REFERENCE NO. R-4705	SHEET NO. 8
RW SHEET NO.	
ROADWAY DESIGN ENGINEER 4/7/2022	HYDRAULICS ENGINEER 4/7/2022
DOCUMENT NOT CONSIDERED FINAL UNLESS ALL SIGNATURES COMPLETED	



REVISIONS

SEE SHEET 7
MATCHLINE -L- STA. 51+00.00

MATCHLINE -L- STA. 64+00.00
SEE SHEET 9

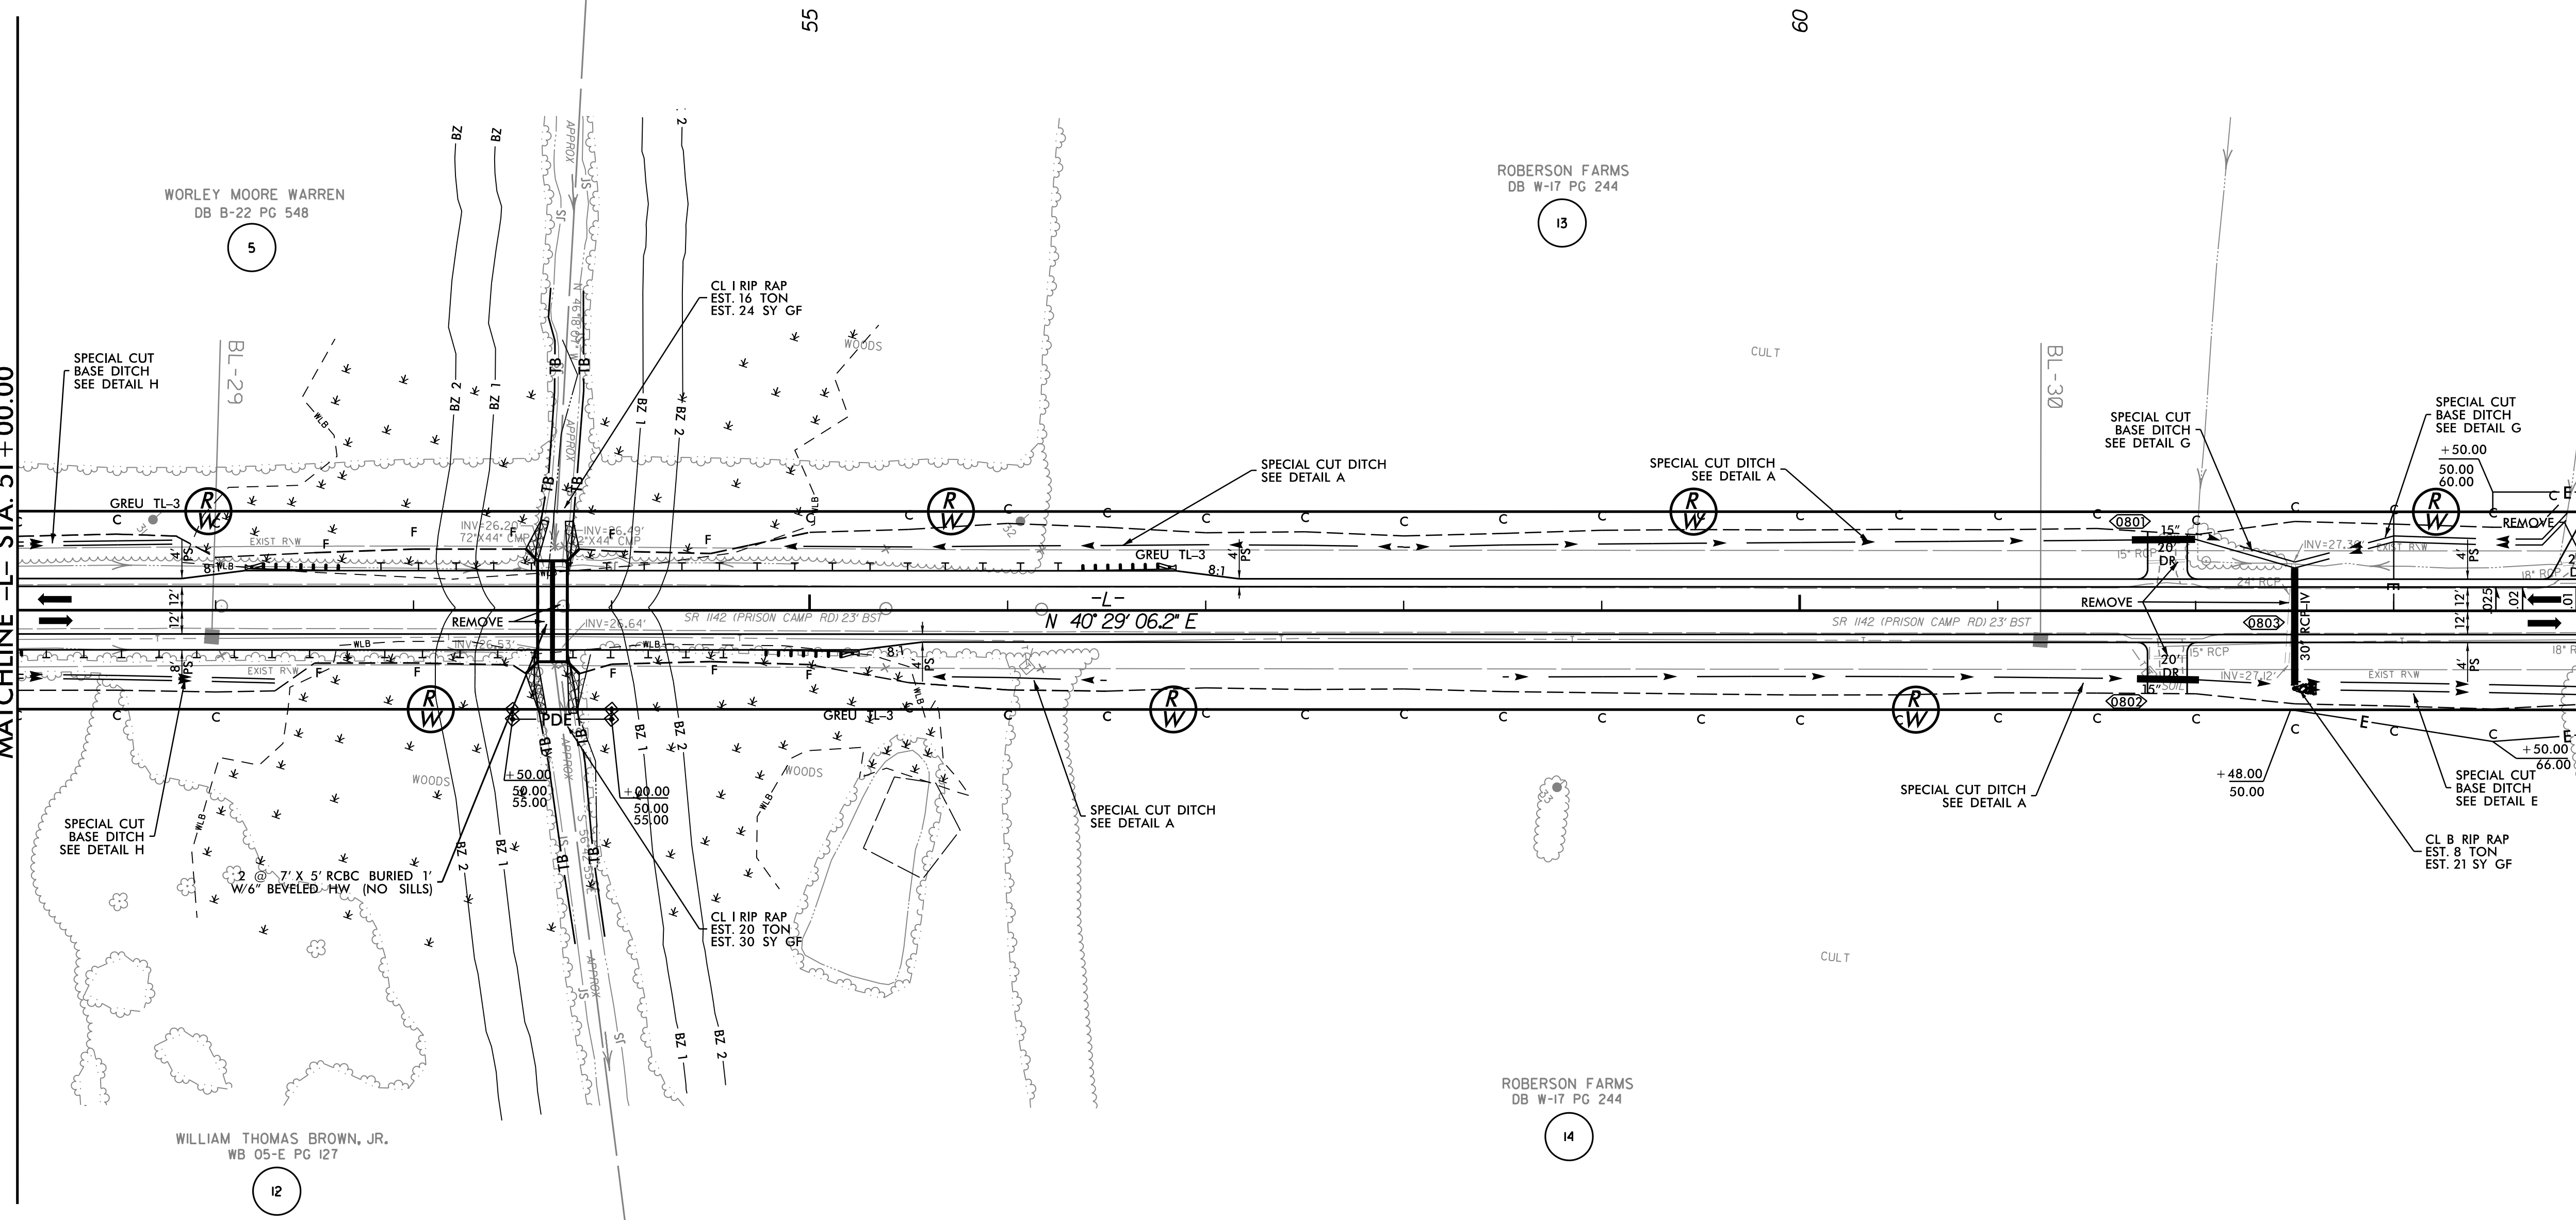

SEE SHEET 2D-1 FOR DITCH DETAILS
 SEE SHEET C1THRU C5 FOR CULVERT PLANS
 SEE SHEET 45 & 46 FOR -L- PROFILE