





WETHERILL ENGINEERING
 1223 Jones Franklin Rd.
 Raleigh, N.C. 27606
 License No. F-0377
 Bus: 919 851 8077
 Fax: 919 851 8107

TRANSPORTATION PLANNING/DESIGN - BRIDGE/STRUCTURE DESIGN
 CIVIL/SITE DESIGN - GIS/GPS - CONSTRUCTION OBSERVATION

PROJECT REFERENCE NO. R-4705	SHEET NO. 9
RW SHEET NO.	HYDRAULICS ENGINEER 4/7/2022
ROADWAY DESIGN ENGINEER 4/7/2022	CIVIL/SITE DESIGN ENGINEER 4/7/2022
 BOB A. MAY SEAL 21116 NORTH CAROLINA PROFESSIONAL ENGINEER	 MATTHEW L. HAREY SEAL 053425 NORTH CAROLINA PROFESSIONAL ENGINEER
DOCUMENT NOT CONSIDERED FINAL UNLESS ALL SIGNATURES COMPLETED	

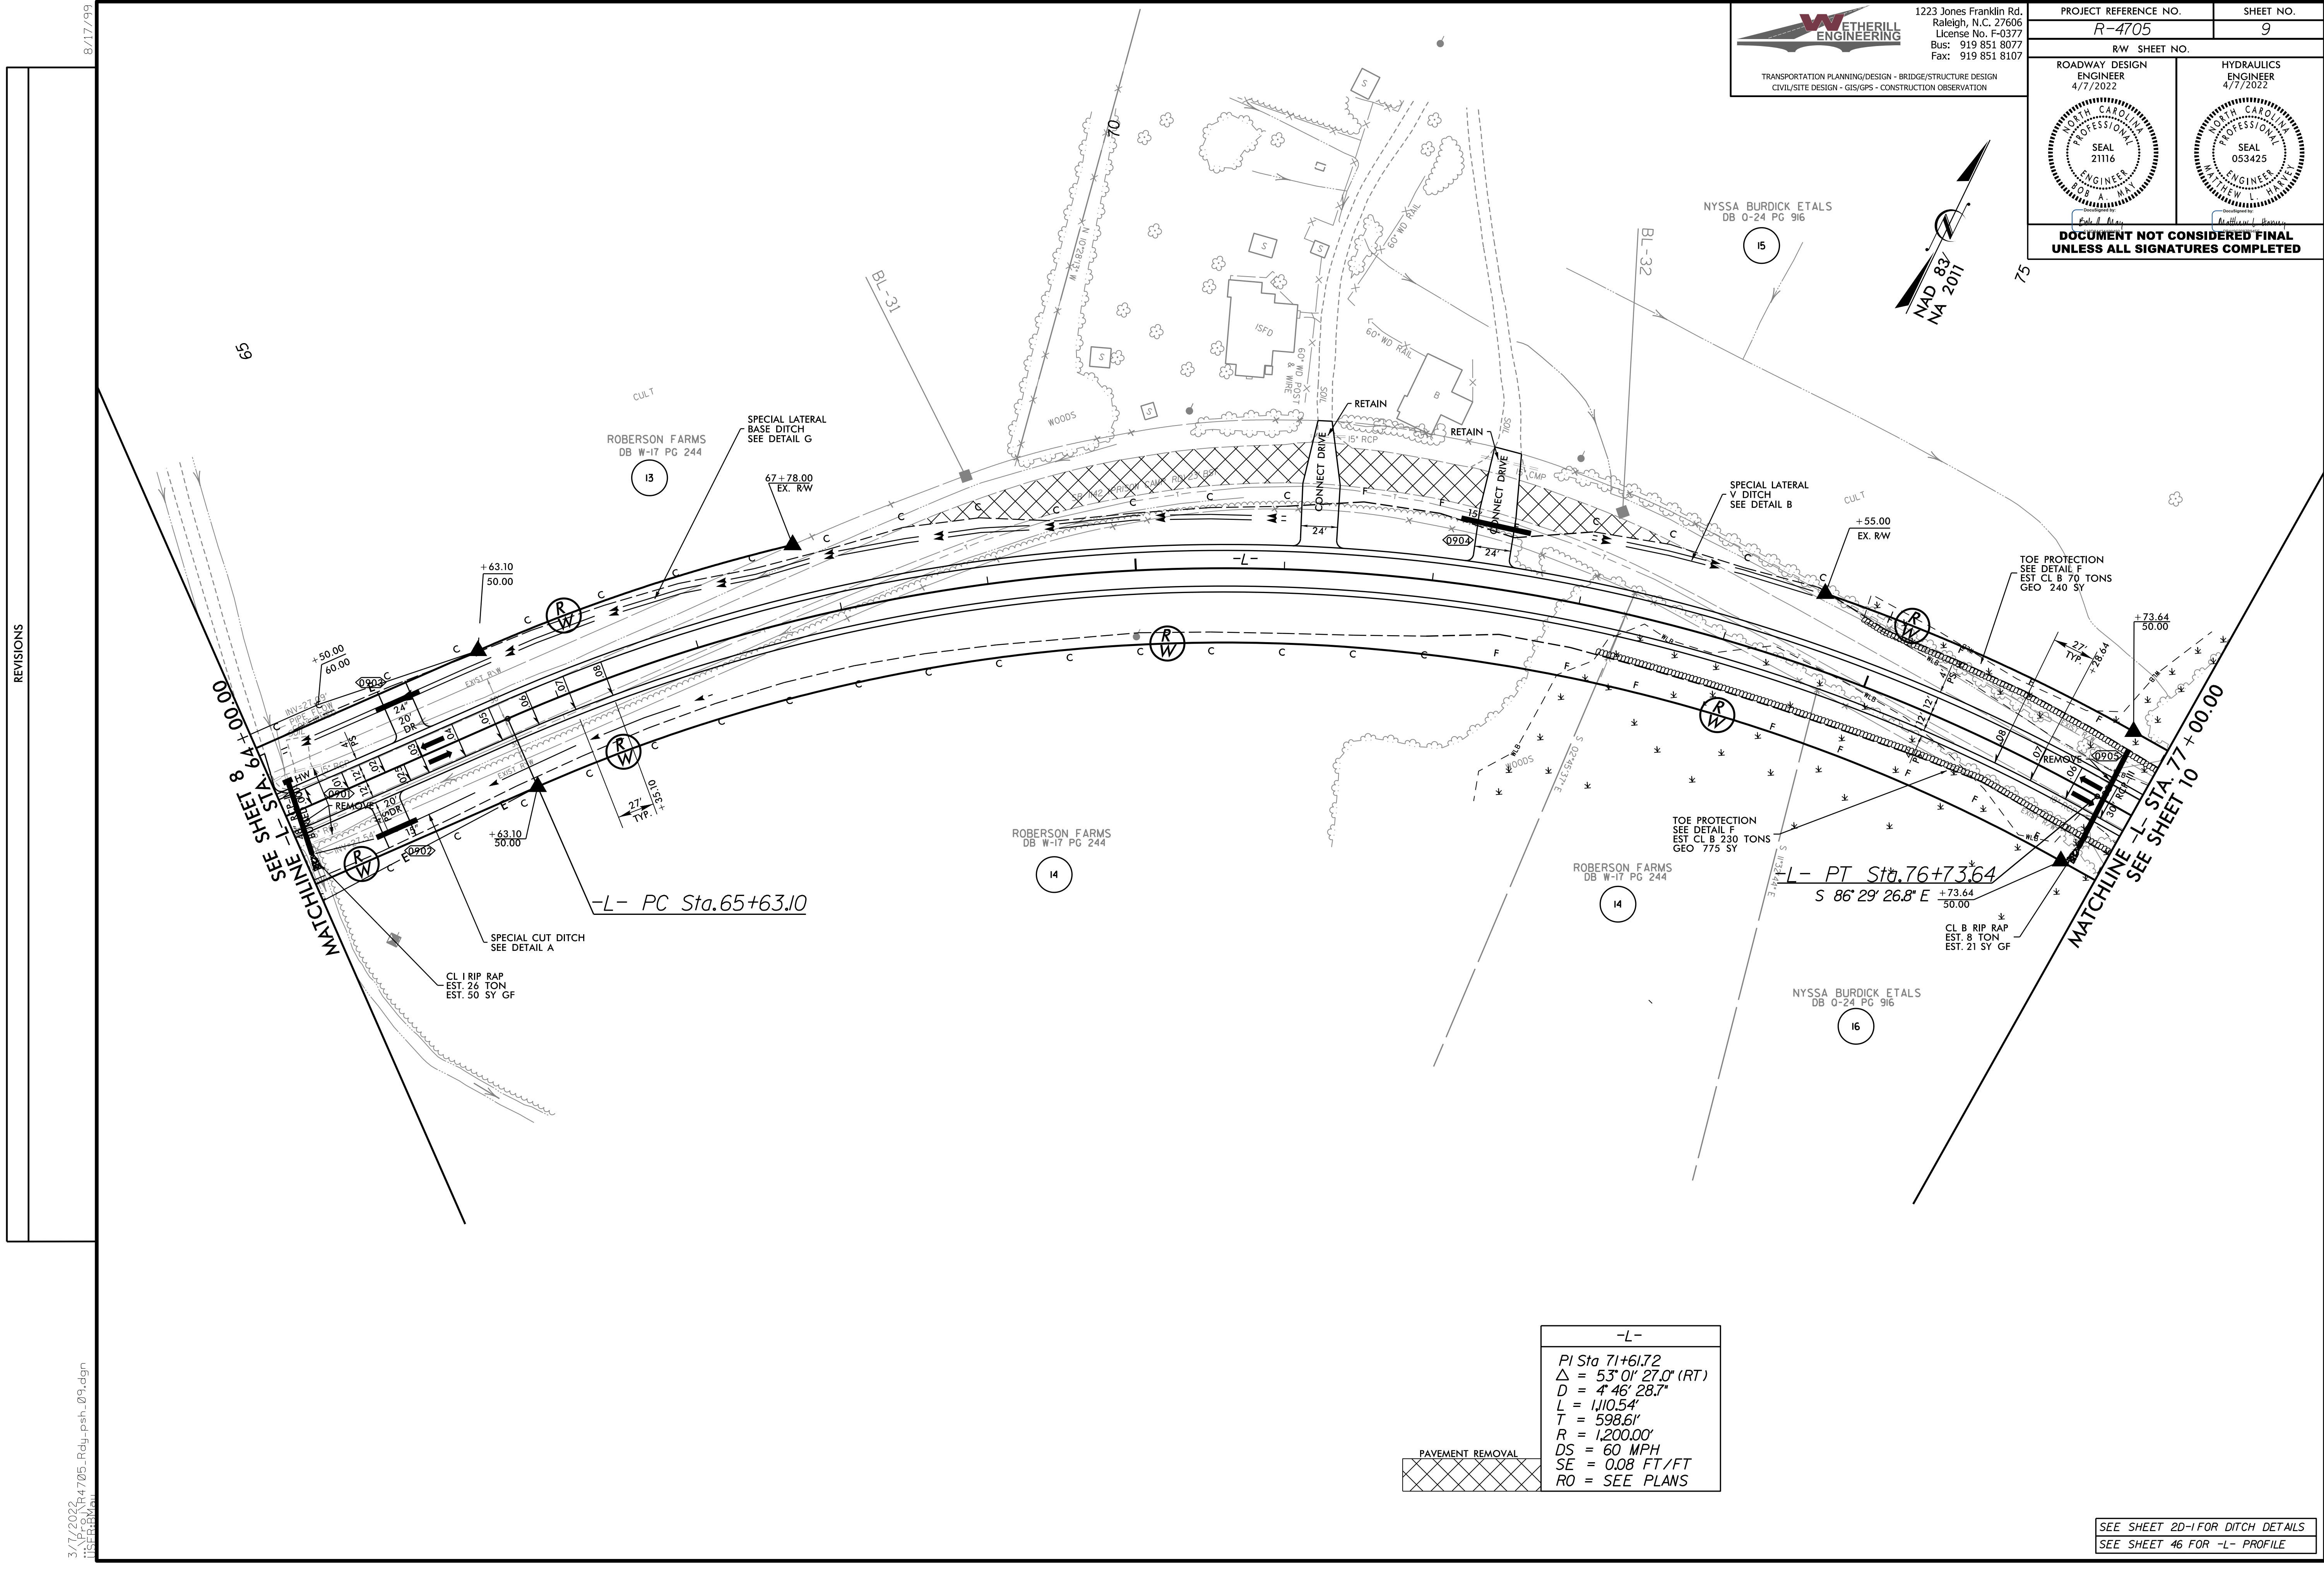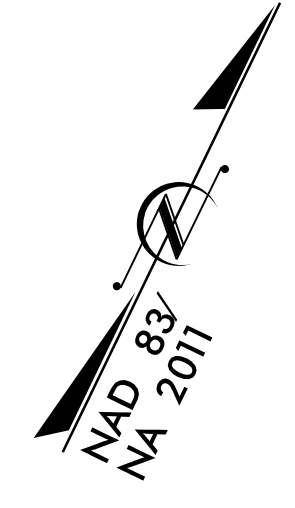

REVISIONS

-L-	
PI Sta	71+61.72
Δ	= 53° 01' 27.0" (RT)
D	= 4' 46" 28.7"
L	= 1,110.54'
T	= 598.61'
R	= 1,200.00'
DS	= 60 MPH
SE	= 0.08 FT/FT
RO	= SEE PLANS

SEE SHEET 2D-1 FOR DITCH DETAILS
 SEE SHEET 46 FOR -L- PROFILE

3/7/2022
 14705_Rdy_psh_09.dgn
 USER:RDM