




1223 Jones Franklin Rd.  
Raleigh, N.C. 27606  
License No. F-0377  
Bus: 919 851 8077  
Fax: 919 851 8107



TRANSPORTATION PLANNING/DESIGN - BRIDGE/STRUCTURE DESIGN  
CIVIL/SITE DESIGN - GIS/GPS - CONSTRUCTION OBSERVATION

PROJECT REFERENCE NO. <b>R-4705</b>	SHEET NO. <b>13</b>
--	------------------------

RW SHEET NO. ROADWAY DESIGN ENGINEER 4/7/2022	HYDRAULICS ENGINEER 4/7/2022
---	---------------------------------

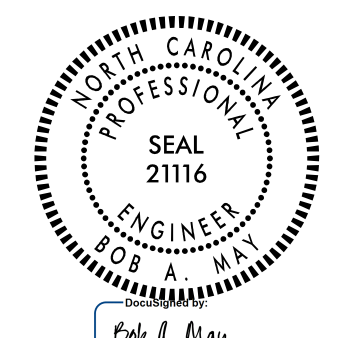

**DOCUMENT NOT CONSIDERED FINAL  
UNLESS ALL SIGNATURES COMPLETED**

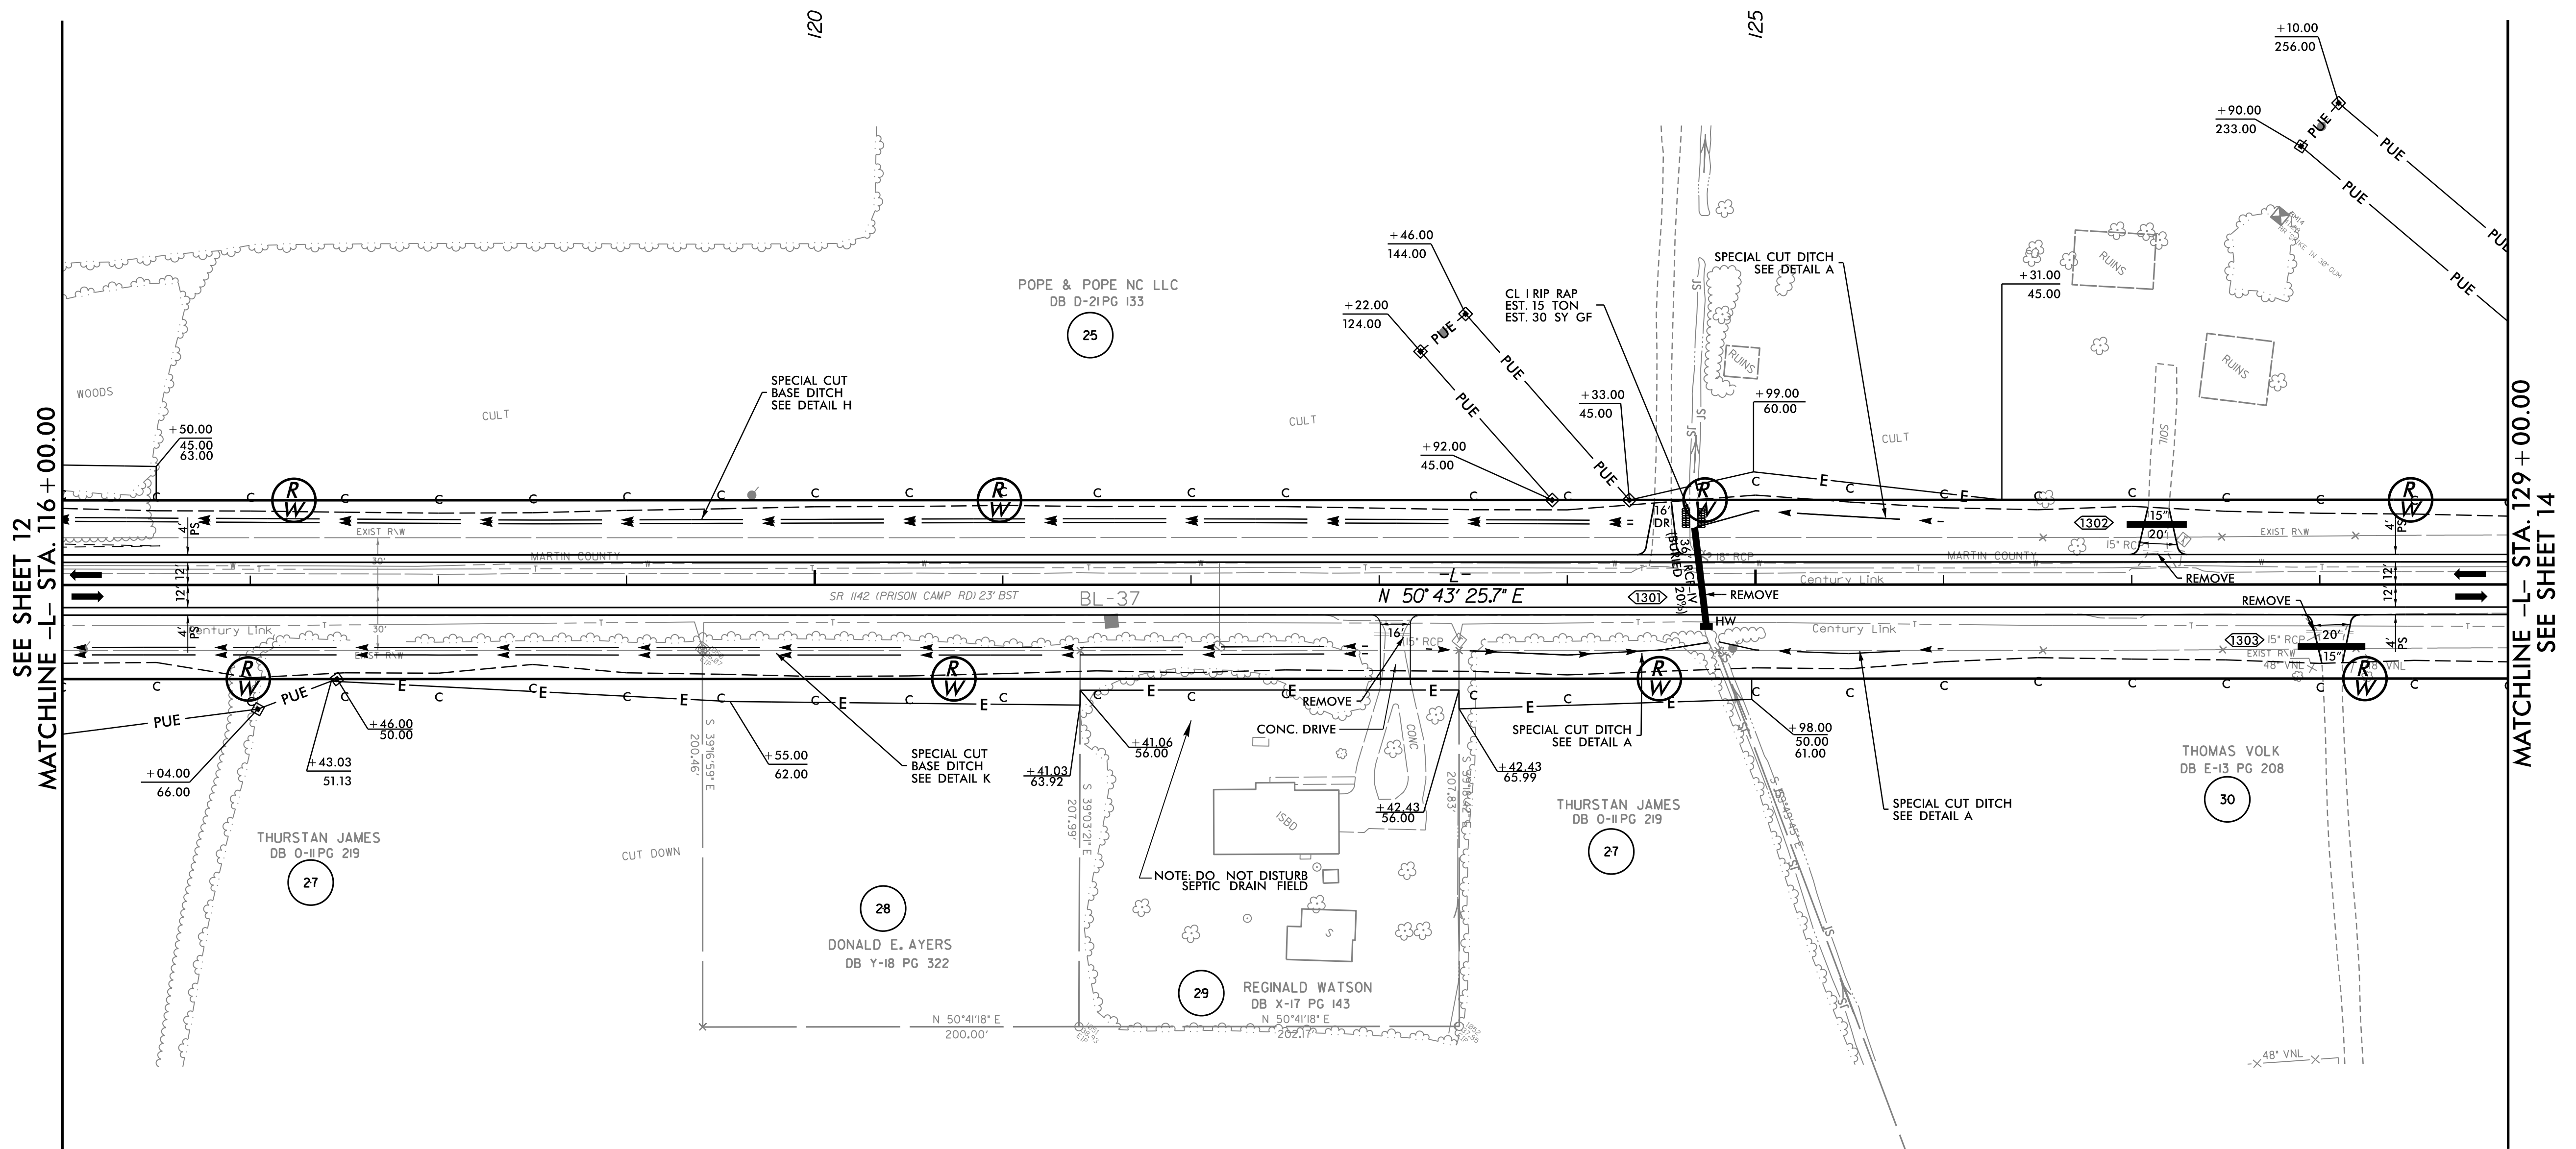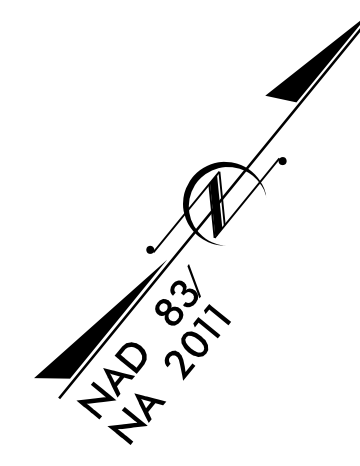

SEE SHEET 12  
MATCHLINE -L- STA. 116+00.00

MATCHLINE -L- STA. 129+00.00  
SEE SHEET 14

REVISIONS

SEE SHEET 2D-1 FOR DITCH DETAILS  
SEE SHEET 4B FOR -L- PROFILE