
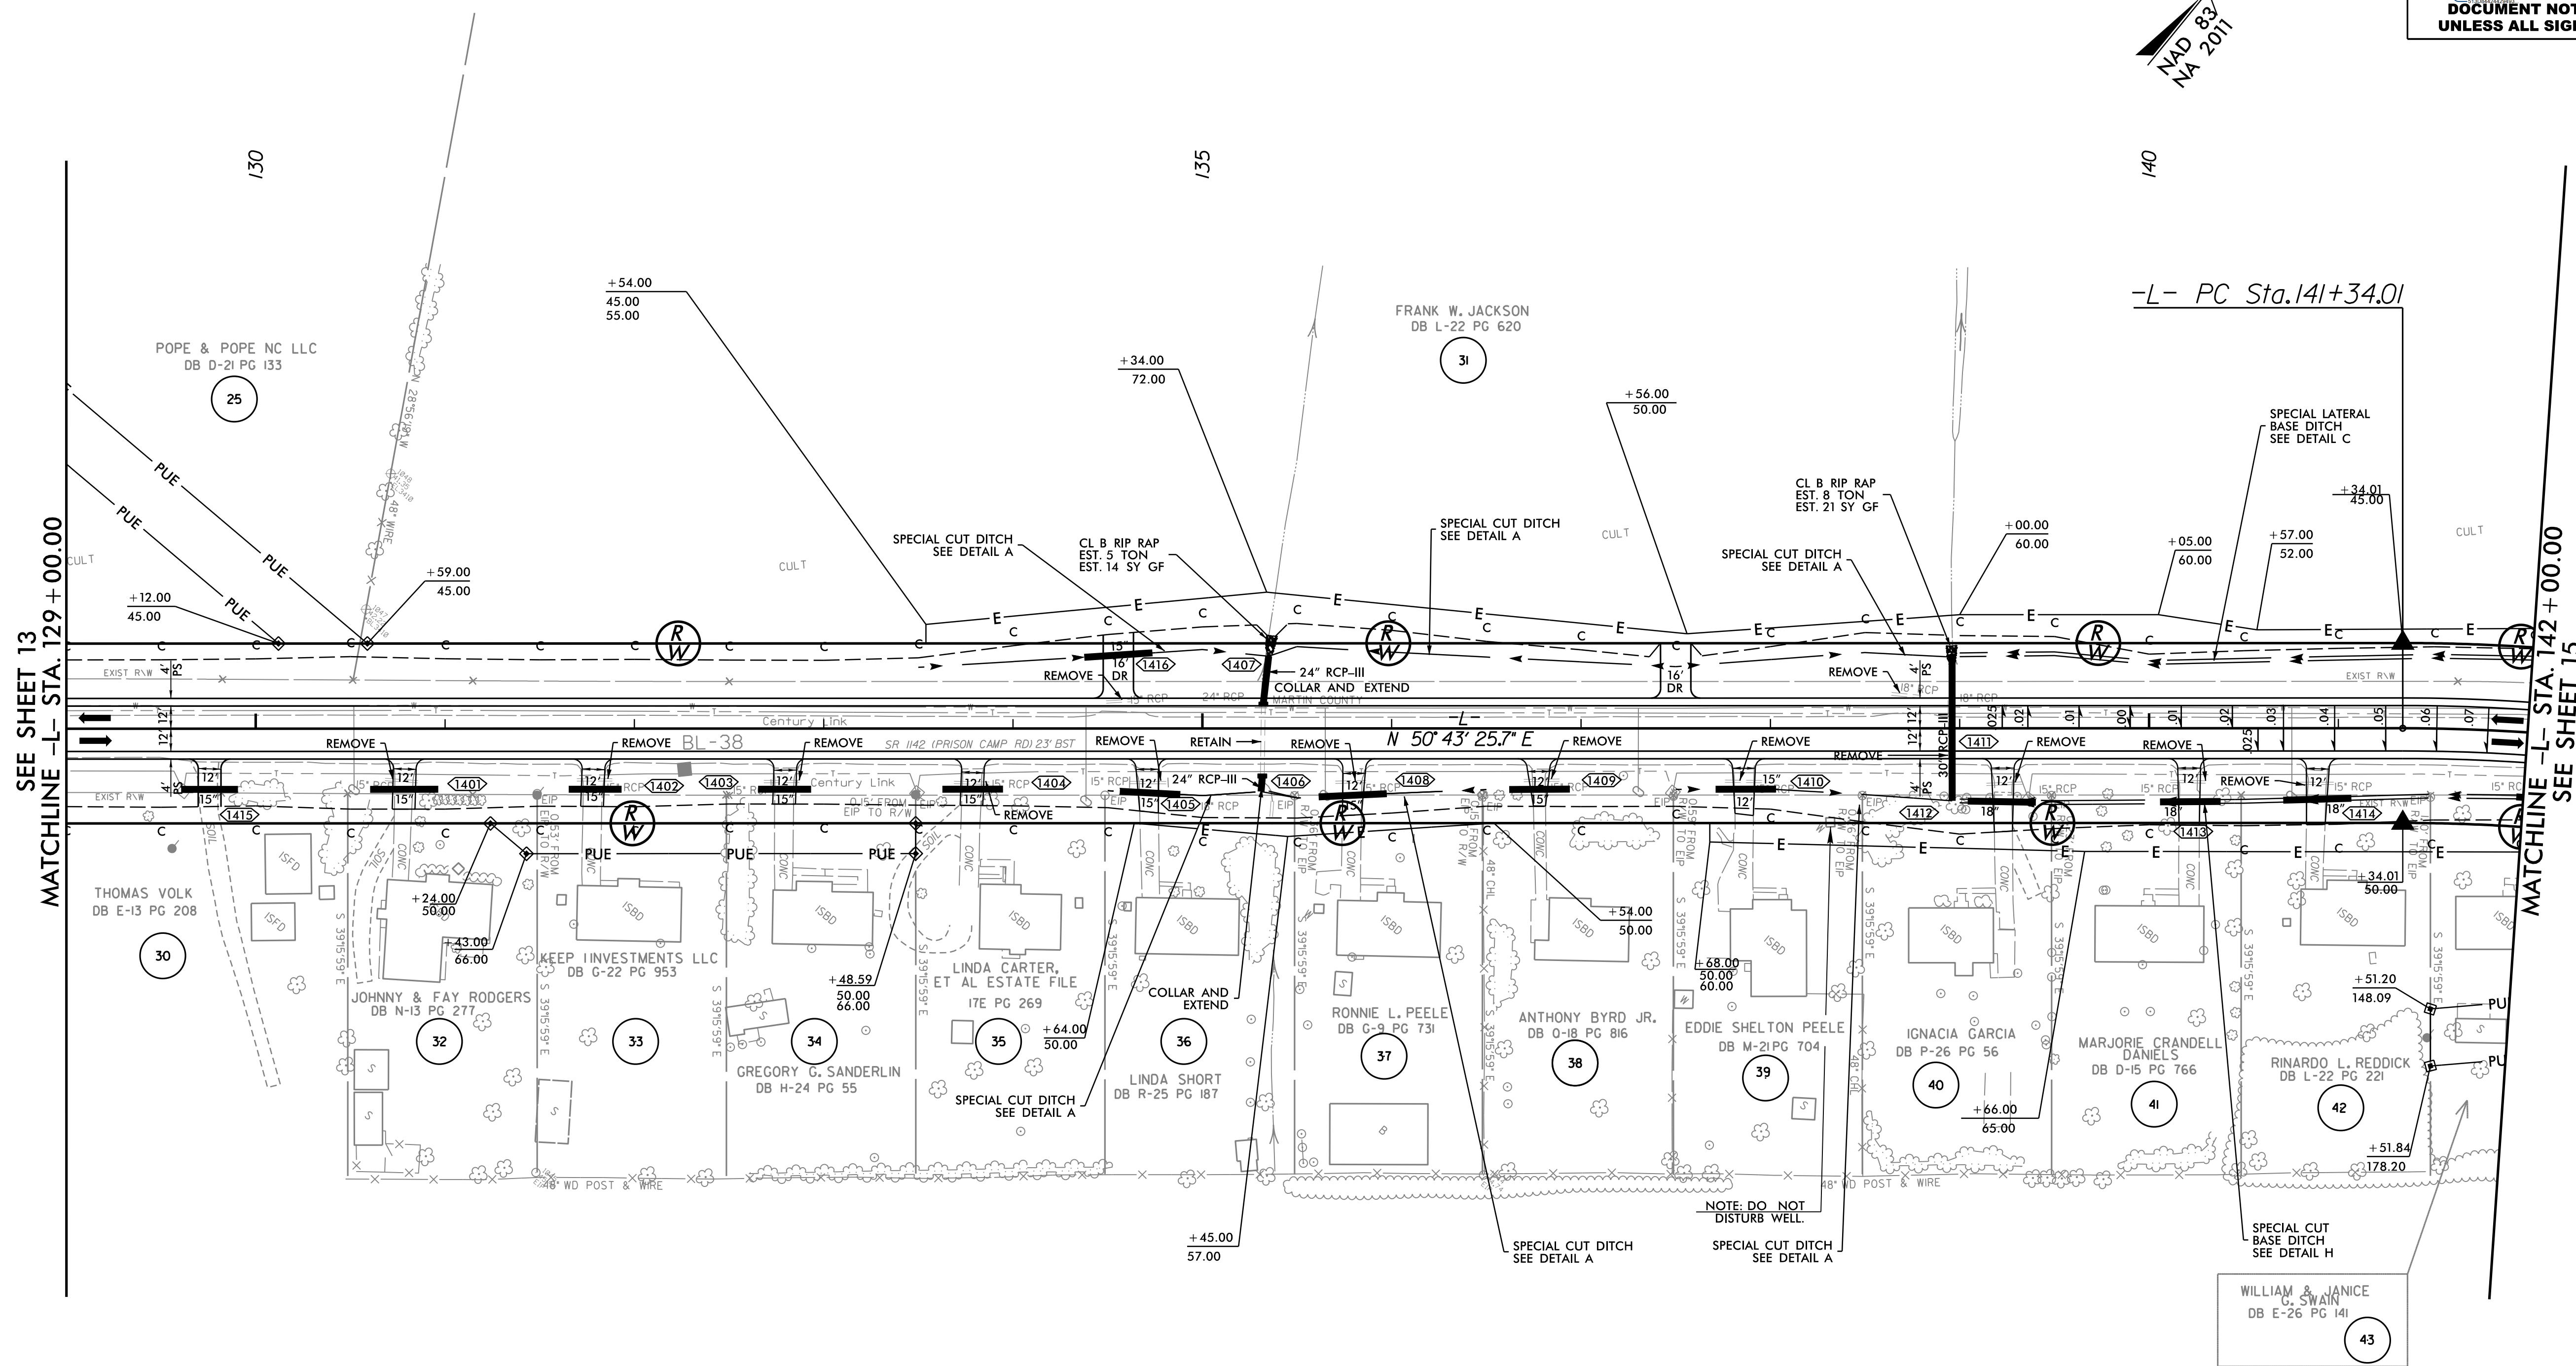


WETHERILL ENGINEERING
 1223 Jones Franklin Rd.
 Raleigh, N.C. 27606
 License No. F-0377
 Bus: 919 851 8077
 Fax: 919 851 8107

TRANSPORTATION DESIGN - BRIDGE/STRUCTURE DESIGN
 CIVIL/SITE DESIGN - GIS/GPS - CONSTRUCTION OBSERVATION

PROJECT REFERENCE NO. R-4705	SHEET NO. 14
RW SHEET NO.	HYDRAULICS ENGINEER 4/7/2022
ROADWAY DESIGN ENGINEER 4/7/2022	ENGINEER SEAL 21116 BOB A. MAY
	ENGINEER SEAL 053425 MATTHEW L. HANEY
DOCUMENT NOT CONSIDERED FINAL UNLESS ALL SIGNATURES COMPLETED	

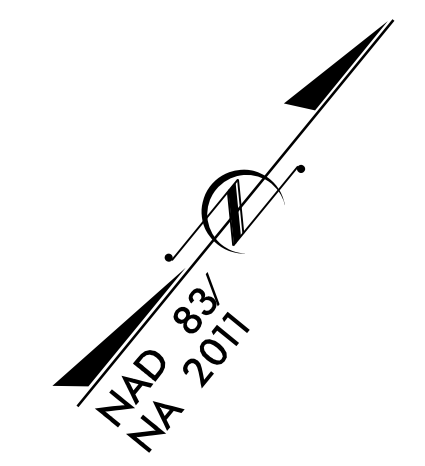

SEE SHEET 13
MATCHLINE -L- STA. 129 + 00.00

MATCHLINE -L- STA. 142 + 00.00
SEE SHEET 15

-L- PC Sta. 141+34.01

SEE SHEET 2D-1 FOR DITCH DETAILS
SEE SHEET 48 & 49 FOR -L- PROFILE

REVISIONS