


DOCUMENT NOT CONSIDERED FINAL UNLESS ALL SIGNATURES COMPLETED

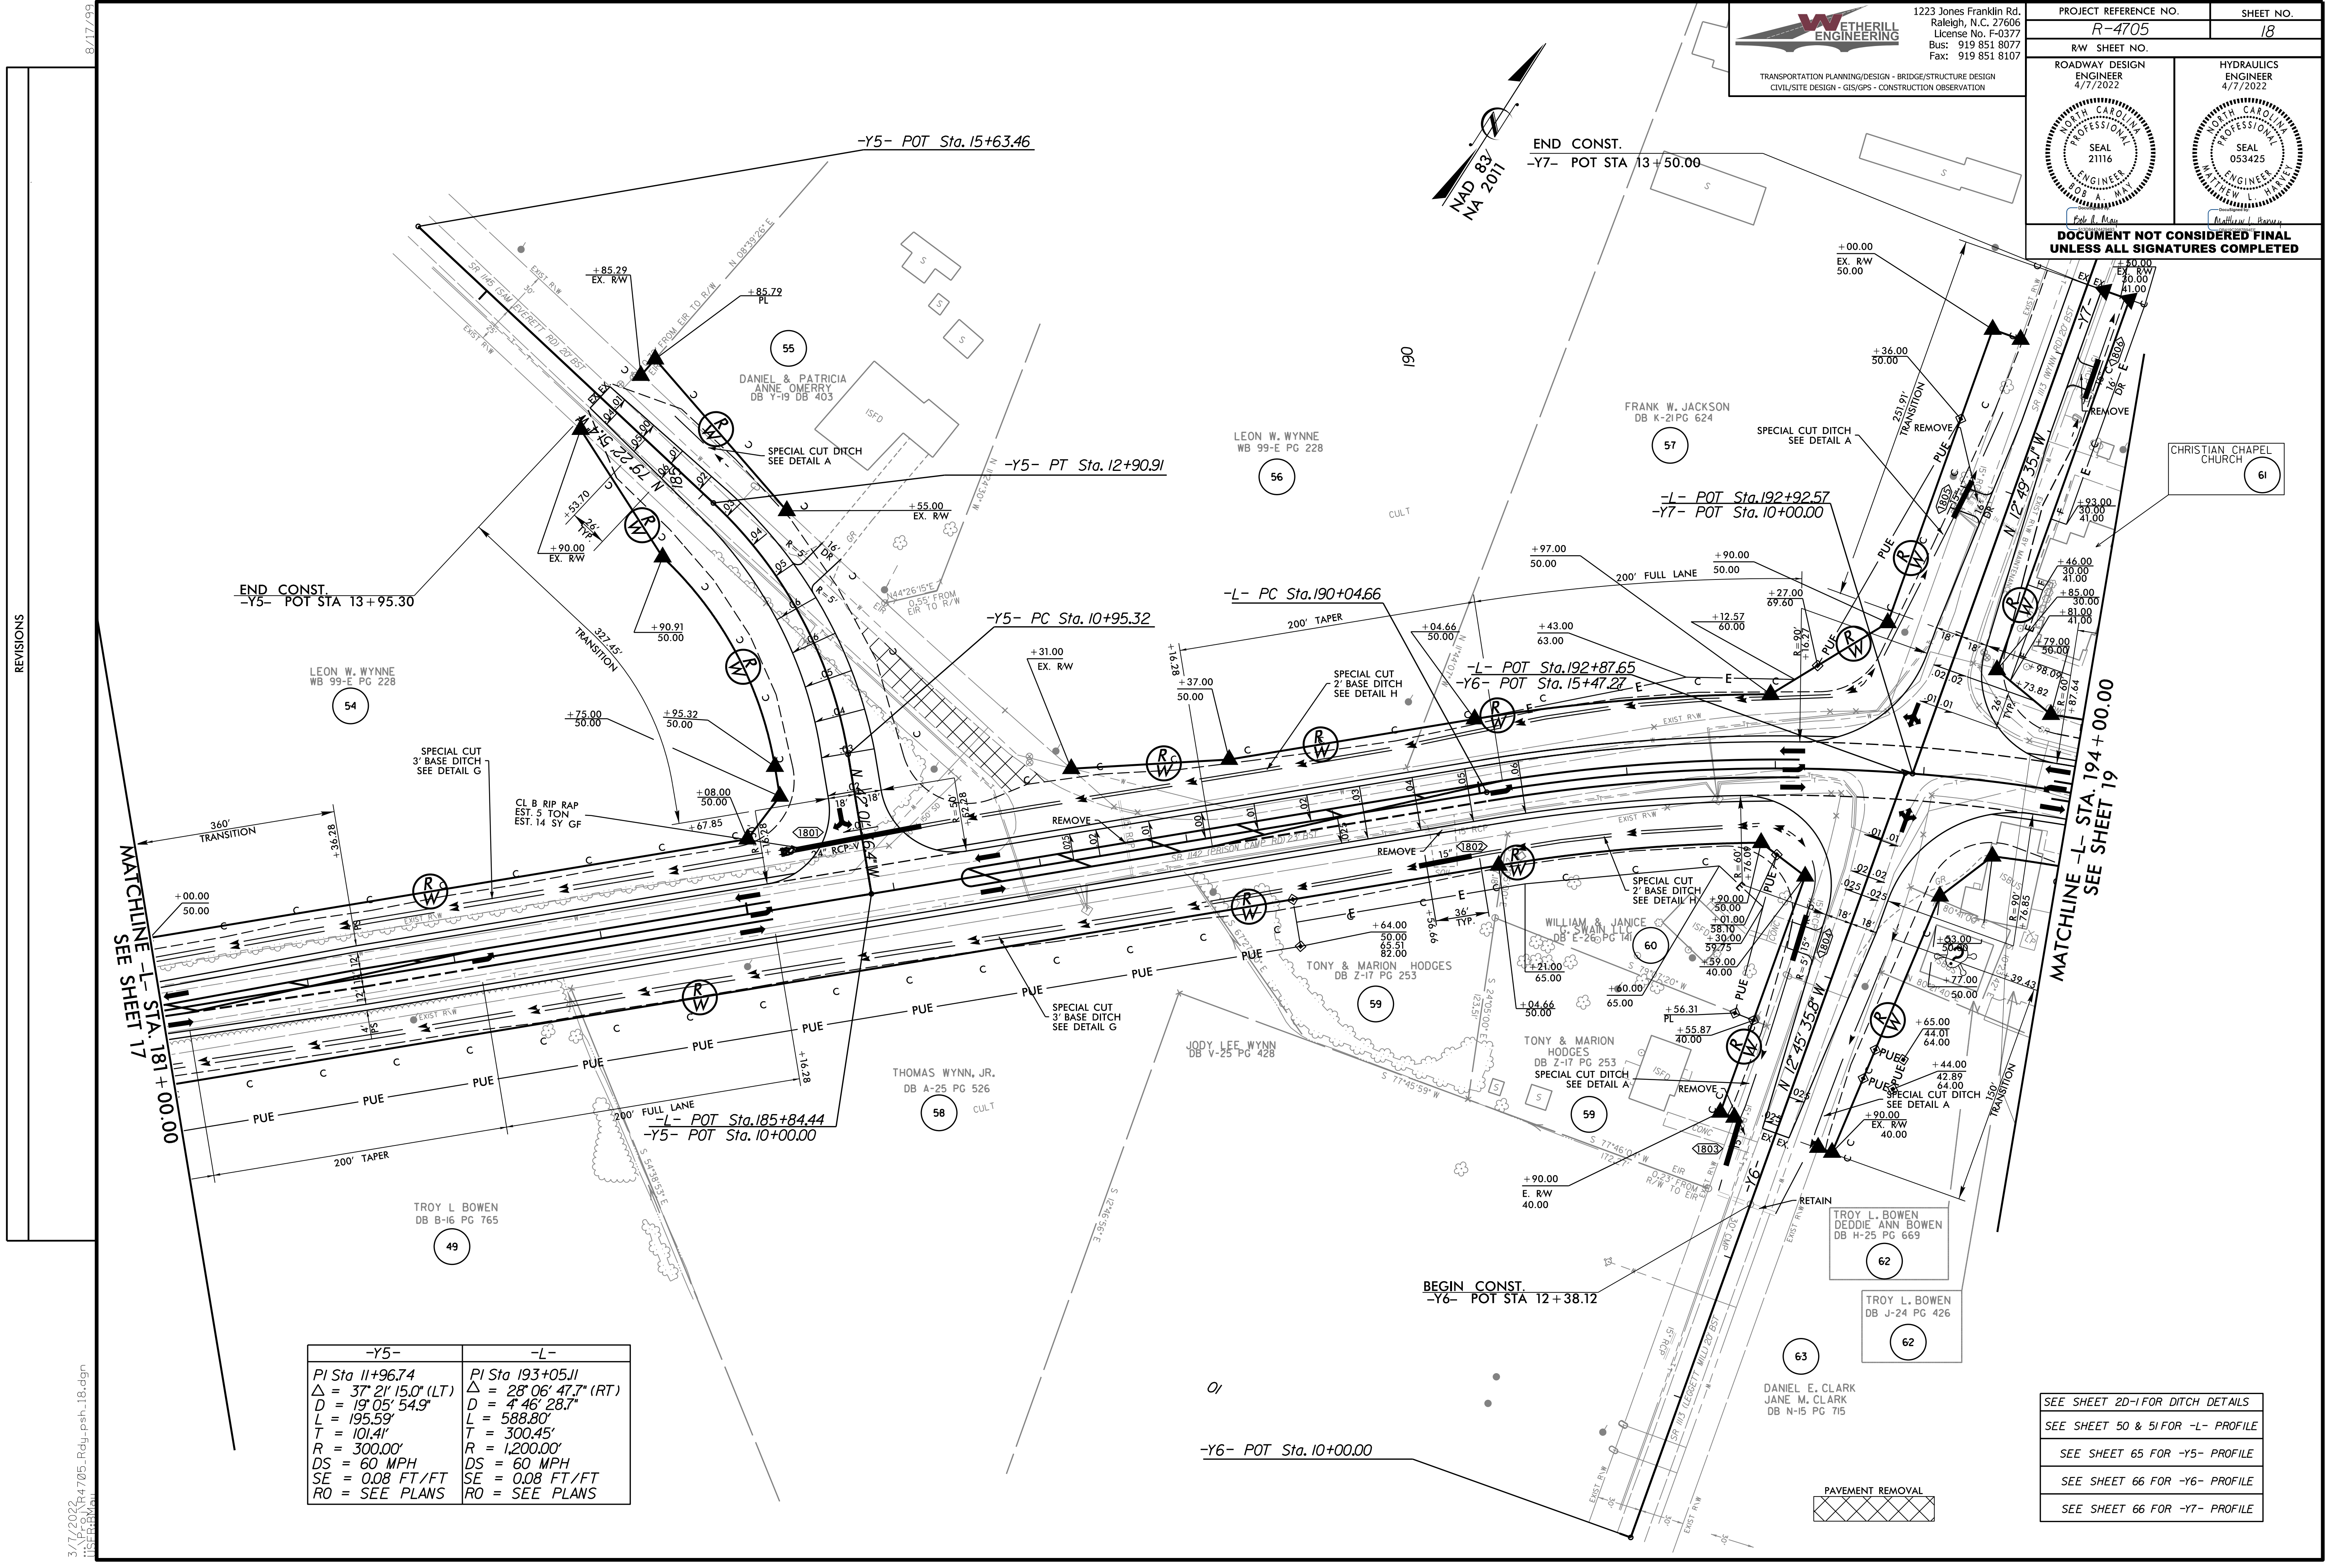


REVISIONS

MATCHLINE -L- STA. 181+00.00
SEE SHEET 17

MATCHLINE -L- STA. 194+00.00
SEE SHEET 19

| -Y5- | -L- |
|-------------------------------------|-------------------------------------|
| PI Sta 11+96.74 | PI Sta 193+05.11 |
| $\Delta = 37^\circ 21' 15.0''$ (LT) | $\Delta = 28^\circ 06' 47.7''$ (RT) |
| $D = 19^\circ 05' 54.9''$ | $D = 4^\circ 46' 28.7''$ |
| $L = 195.59'$ | $L = 588.80'$ |
| $T = 101.41'$ | $T = 300.45'$ |
| $R = 300.00'$ | $R = 1,200.00'$ |
| $DS = 60$ MPH | $DS = 60$ MPH |
| $SE = 0.08$ FT/FT | $SE = 0.08$ FT/FT |
| $RO =$ SEE PLANS | $RO =$ SEE PLANS |

- SEE SHEET 2D-FOR DITCH DETAILS
- SEE SHEET 50 & 51 FOR -L- PROFILE
- SEE SHEET 65 FOR -Y5- PROFILE
- SEE SHEET 66 FOR -Y6- PROFILE
- SEE SHEET 66 FOR -Y7- PROFILE

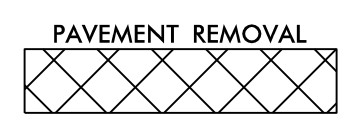

3/7/2022 14:47:05 Rdy_psh_18.dgn